


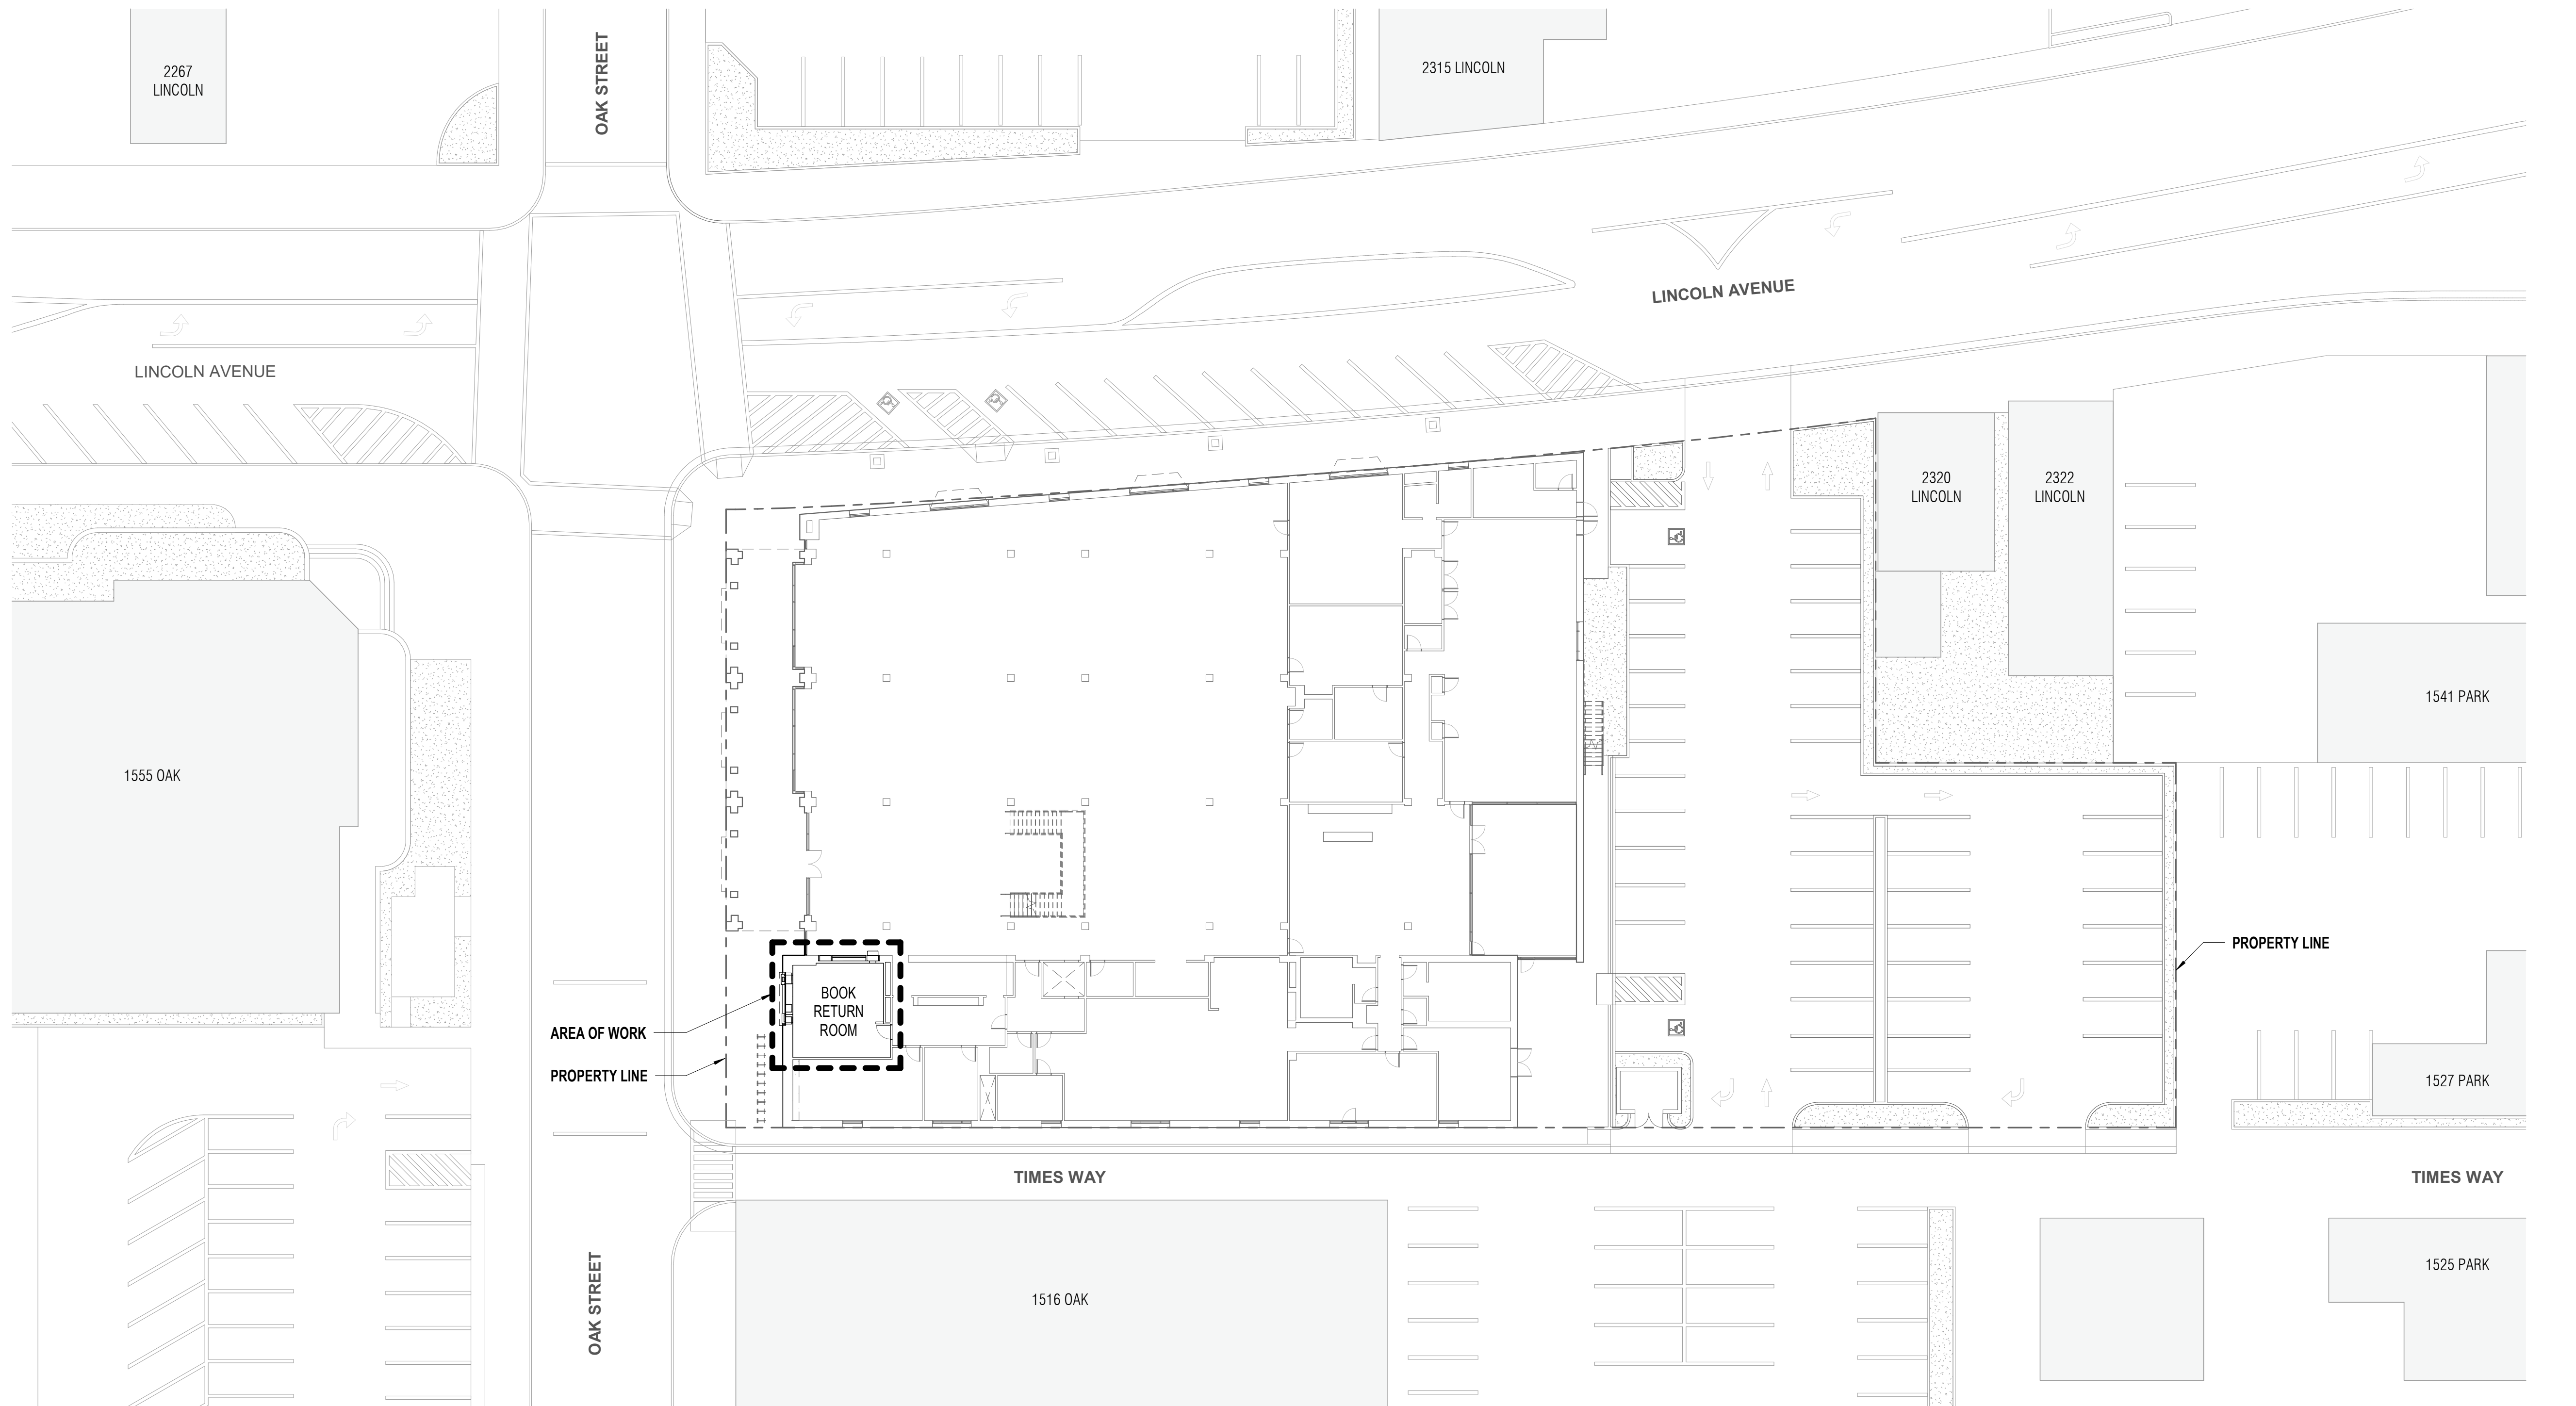

1 PROJECT SITE PLAN
1" = 20'-0"

SCALE: 1" = 20'-0"

NOLL
& TAM
ARCHITECTS

729 Heinz Avenue
Berkeley, CA 94710
tel 510.542.2200
fax 510.542.2201

SEAL

NOT FOR
CONSTRUCTION

APPROVALS



PROJECT TITLE

ALAMEDA FREE
LIBRARY
PREPARATION
FOR AUTOMATIC
MATERIALS
HANDLING
SYSTEM

1550 Oak Street
Alameda, CA 94501

PUBLIC REVIEW FILE

ISSUE DATE 08/01/2025

N&T JOB NUMBER 22504.00

REVISIONS

DATE	DESCRIPTION
------	-------------

SHEET TITLE

SITE PLAN

SHEET NUMBER

1.0



2
2.0
EXISTING EXTERIOR BOOK DROP - PHOTOGRAPH
NOT TO SCALE



1
2.0
PROPOSED EXTERIOR BOOK DROP - 3D VIEW
NOT TO SCALE



3
2.0
PROPOSED BUILDING ELEVATION - WEST
3/16" = 1'-0"



**NOLL
& TAM**
ARCHITECTS

729 Heinz Avenue
Berkeley, CA 94710
tel 510.542.2200
fax 510.542.2201

SEAL

NOT FOR
CONSTRUCTION

APPROVALS



PROJECT TITLE

**ALAMEDA FREE
LIBRARY
PREPARATION
FOR AUTOMATIC
MATERIALS
HANDLING
SYSTEM**

1550 Oak Street
Alameda, CA 94501

PUBLIC REVIEW FILE

ISSUE DATE 08/01/2025

N&T JOB NUMBER 22504.00

REVISIONS	DATE	DESCRIPTION
1		

SHEET TITLE

3D VIEW & ELEVATION

SHEET NUMBER

2.0