


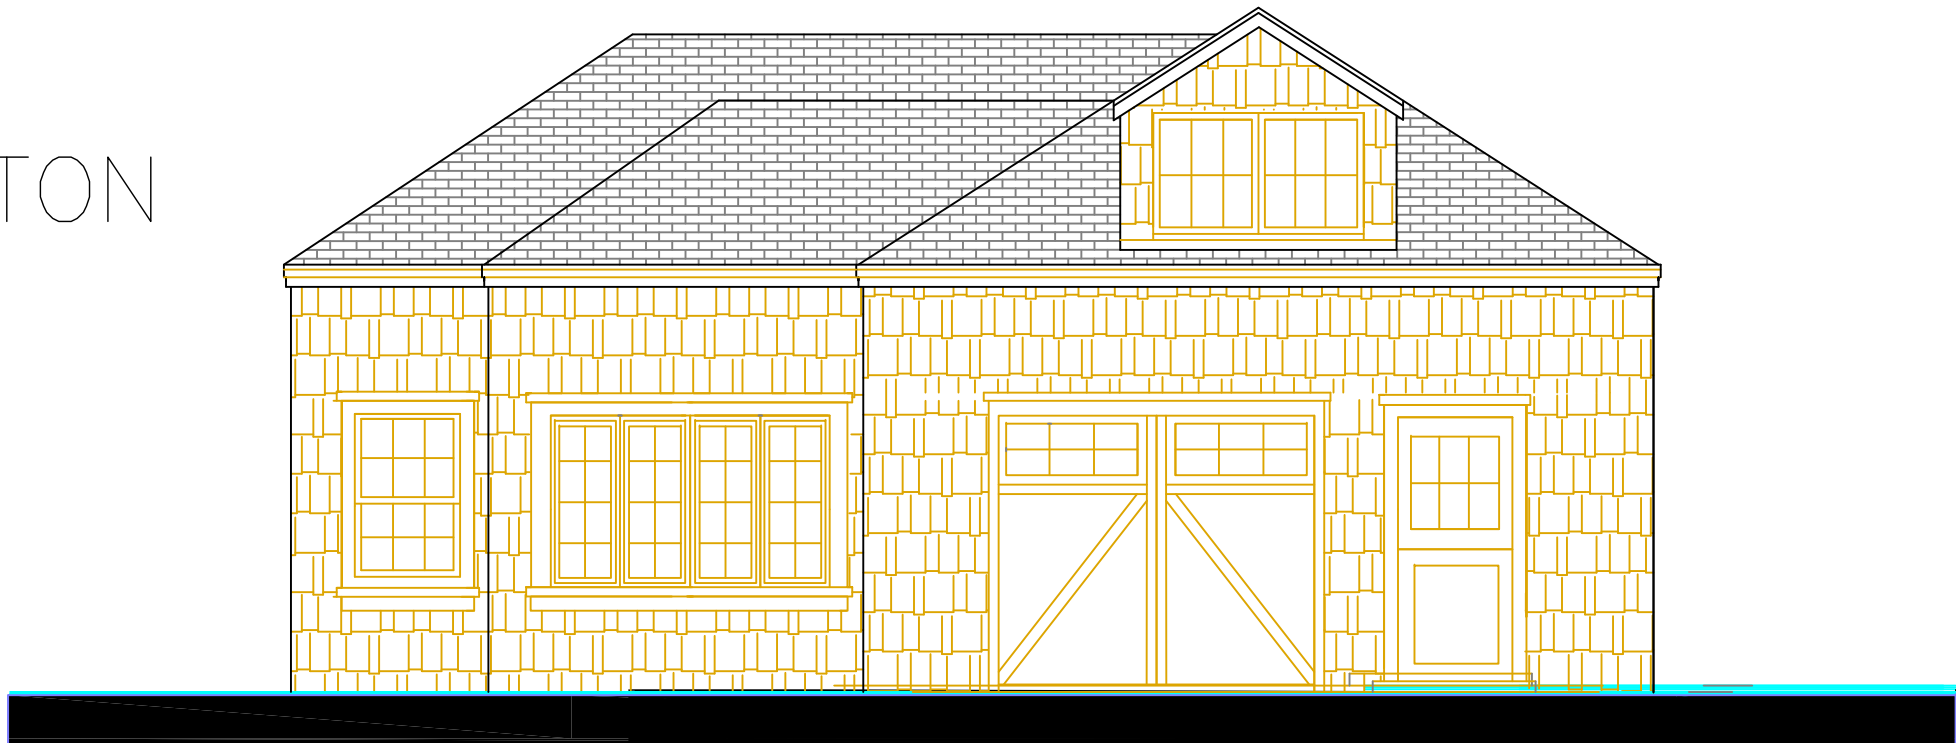

1311 CLINTON
AVENUE
ADU
PROJECT



JOSEPH
LANDRY
DESIGN

Owner SUMIT MALLICK
ALLISON WATKINS MALLICK
1311 CLINTON AVENUE
ALAMEDA, CA. 94501
T:
Designer JOSEPH A LANDRY
2834 ADAMS ST
ALAMEDA CA 94501
T: (510) 381-4159

LOCATION MAP:

CODES:

ALL WORK SHALL BE DONE IN
ACCORDANCE WITH THE APPLICABLE
NATIONAL AND LOCAL
CODES AND ORDINANCES.

CALIFORNIA BUILDING CODE 2022
CALIFORNIA RESIDENTIAL CODE 2022
CALIFORNIA MECHANICAL CODE 2022
CALIFORNIA PLUMBING CODE 2022
CALIFORNIA ELECTRICAL CODE 2022
CALIFORNIA FIRE CODE 2022

CAL. ENERGY TITLE 24 STANDARDS
CITY OF ALAMEDA MUNICIPAL

ORDINANCES.
CAL. GREEN STANDARDS 2022
CITY OF ALAMEDA MUNICIPAL

OCCUPANCY TYPE R-3
CONSTRUCTION TYPE V-B

PROJECT DESCRIPTION

(E) GARAGE & SHOP = 952 SF
(N) ADU KITCHEN ADD = 150 SF.
(N) ADU LOFT ADD = 98 SF.
(N) ADU TOATAL AREA = 1,200 SF.

THE PROJECT IS TO
CONVERT AN EXISTING
TWO CAR GARAGE AND
GARDEN SHOP INTO
AN ADU.

THE PROJECT IS TO
ADD A 150 SF. KITCHEN
ADDITION.

THE PROJECT IS TO
ADD A DORMER FOR
AN OPEN LOFT.

THE PROJECT WILL REQUIRE
ADDING EXTERIOR FIRE WALLS
AT LEFT AND RIGHT ELEVATIONS.
DUE TO THE NEW FIRE WALLS &
NEW RIDGE ROOF FRAMING FOR
DORMER, THE PROJECT IS NEARING
30 % RESTORATION QAUNTITY
THRESHOLD.

THE PROJECT IS BEING SUBMITTED
FOR AN APPROVAL OF CONDITIONS
ENTITLEMENT APPLICATION.

DRAWING INDEX

A-0.C COVER SHEET
A-1.0P PICTURE SHEET
A-1.0 EXIST. SITE & ROOF PLAN
A-1.1 EXIST. PARTIAL SITE & GARAGE ROOF PLAN
A-1.2 EXIST. 2-CAR GARAGE FLOOR PLAN
A-3.0 EXIST. FRONT ELEVATION
A-3.1 EXIST. REAR ELEVATION
A-3.2 EXIST. LEFT ELEVATION
A-3.3 EXIST. RIGHT ELEVATION
A-4.0 NEW SITE & ROOF PLAN
A-4.1 NEW ADU FLOOR PLAN
A-4.2 NEW ADU LOFT PLAN
A-5.0 NEW ADU FRONT ELEVATION
A-5.1 NEW ADU REAR ELEVATION
A-5.2 NEW ADU LEFT ELEVATION
A-5.3 NEW ADU RIGHT ELEVATION
A-6.0 NEW ADU CROSS SECTION
A-6.1 NEW ADU LONGITUDINAL SECTION
A-7.0 WINDOW SCHEDULE

1311
CLINTON AVE.
ALAMEDA, CA.
94501

Rev.
Date Remarks

Date: 09/25/25
Scale: AS NOTED
Project Name: 1311 CLINTON AVE.
ALAMEDA, CA.
Project No. 106.25

Drawing Title:

COVER
SHEET

Sheet No.

A-0.C

JOSEPH
LANDRY
DESIGN

Owner SUMIT MALLICK
ALLISON WATKINS MALLICK
1311 CLINTON AVENUE
ALAMEDA, CA. 94501
T:

Designer JOSEPH A LANDRY
2834 ADAMS ST
ALAMEDA CA 94501
T: (510) 381-4159



1311
CLINTON AVE.
ALAMEDA, CA.
94501

Rev.
Date Remarks

Date: 06/10/25
Scale: AS NOTED
Project Name: 1311 CLINTON AVE.
ALAMEDA, CA.
Project No. 106.25


Drawing Title:
EXISTING
SITE
PHOTO
SHEET

Sheet No.

A-1.0P

Owner SUMIT MALLICK
ALLISON WATKINS MALLICK
1311 CLINTON AVENUE
ALAMEDA, CA.
94501
T:

Designer JOSEPH A LANDRY
2834 ADAMS ST
ALAMEDA CA 94501
T: (510) 381-4159

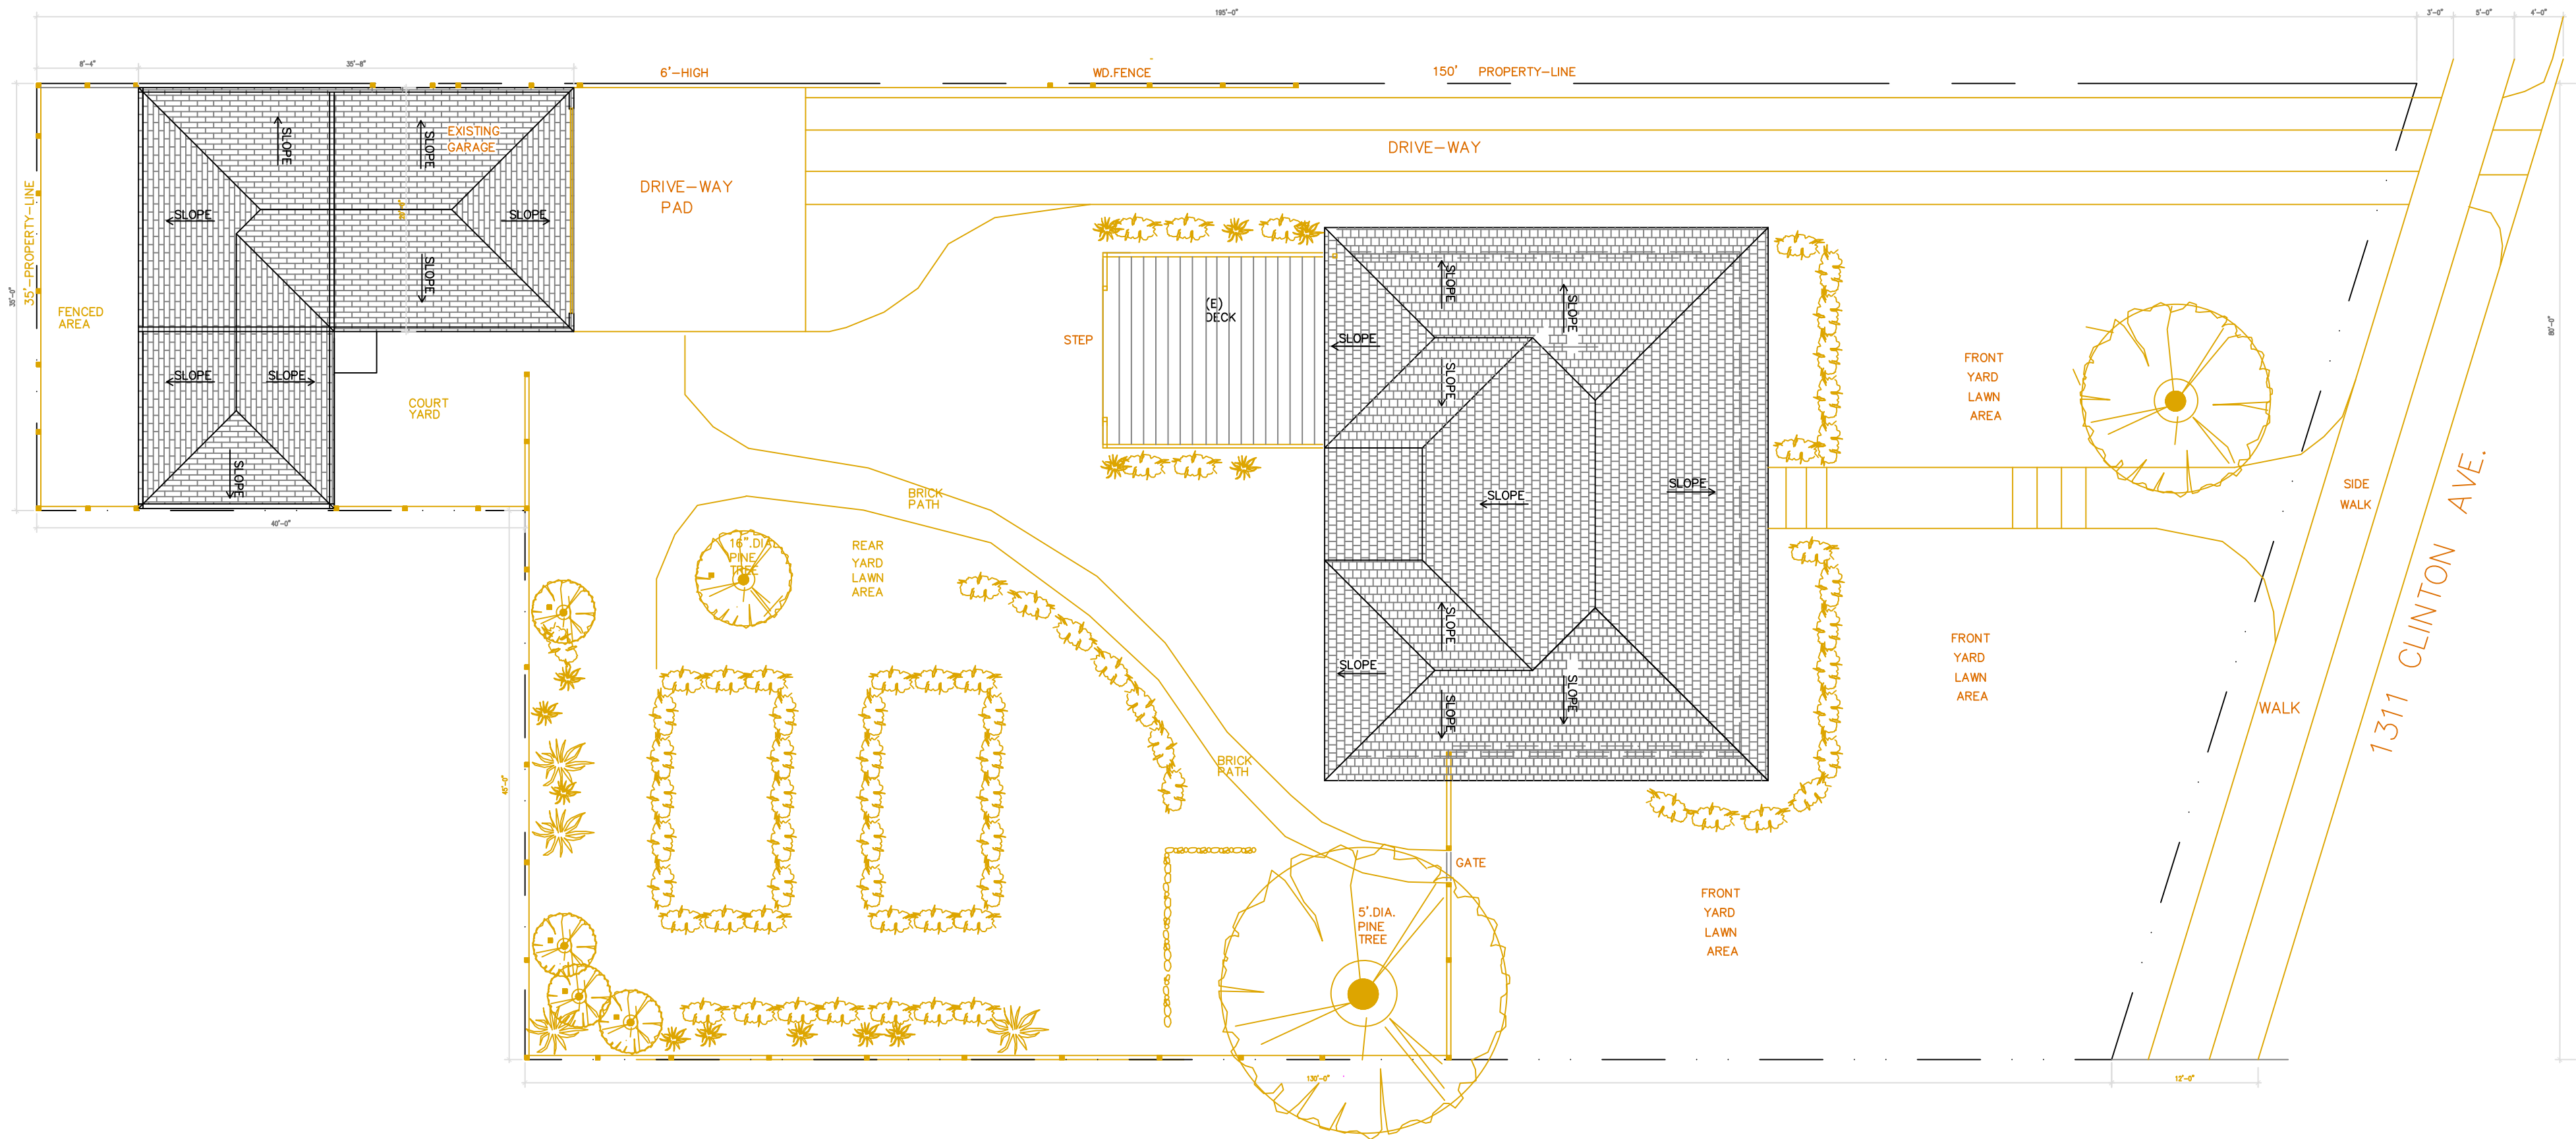

1311
CLINTON AVE.
ALAMEDA, CA.
94501

Rev.
Date Remarks

Date: 08/25/25
Scale: AS NOTED
Project Name: 1311 CLINTON AVE.
ALAMEDA, CA.
Project No. 106.25

Drawing Title:
EXISTING SITE
& ROOF
PLAN

Sheet No.
A-1.0

Owner SUMIT MALLICK
ALLISON WATKINS MALLICK
1311 CLINTON AVENUE
ALAMEDA, CA.
94501
T:

Designer JOSEPH A LANDRY
2834 ADAMS ST
ALAMEDA CA 94501
T: (510) 381-4159

1311
CLINTON AVE.
ALAMEDA, CA.
94501

Rev.	Date	Remarks
------	------	---------

BRICK
PATH


REAR
YARD
LAWN
AREA

Date:	08/25/25
Scale:	AS NOTED
Project Name:	1311 CLINTON AVE. ALAMEDA, CA.
Project No.	106.25

Drawing Title:
EXISTING
GARAGE
SITE & ROOF
PLAN

Sheet No.

A-1.1

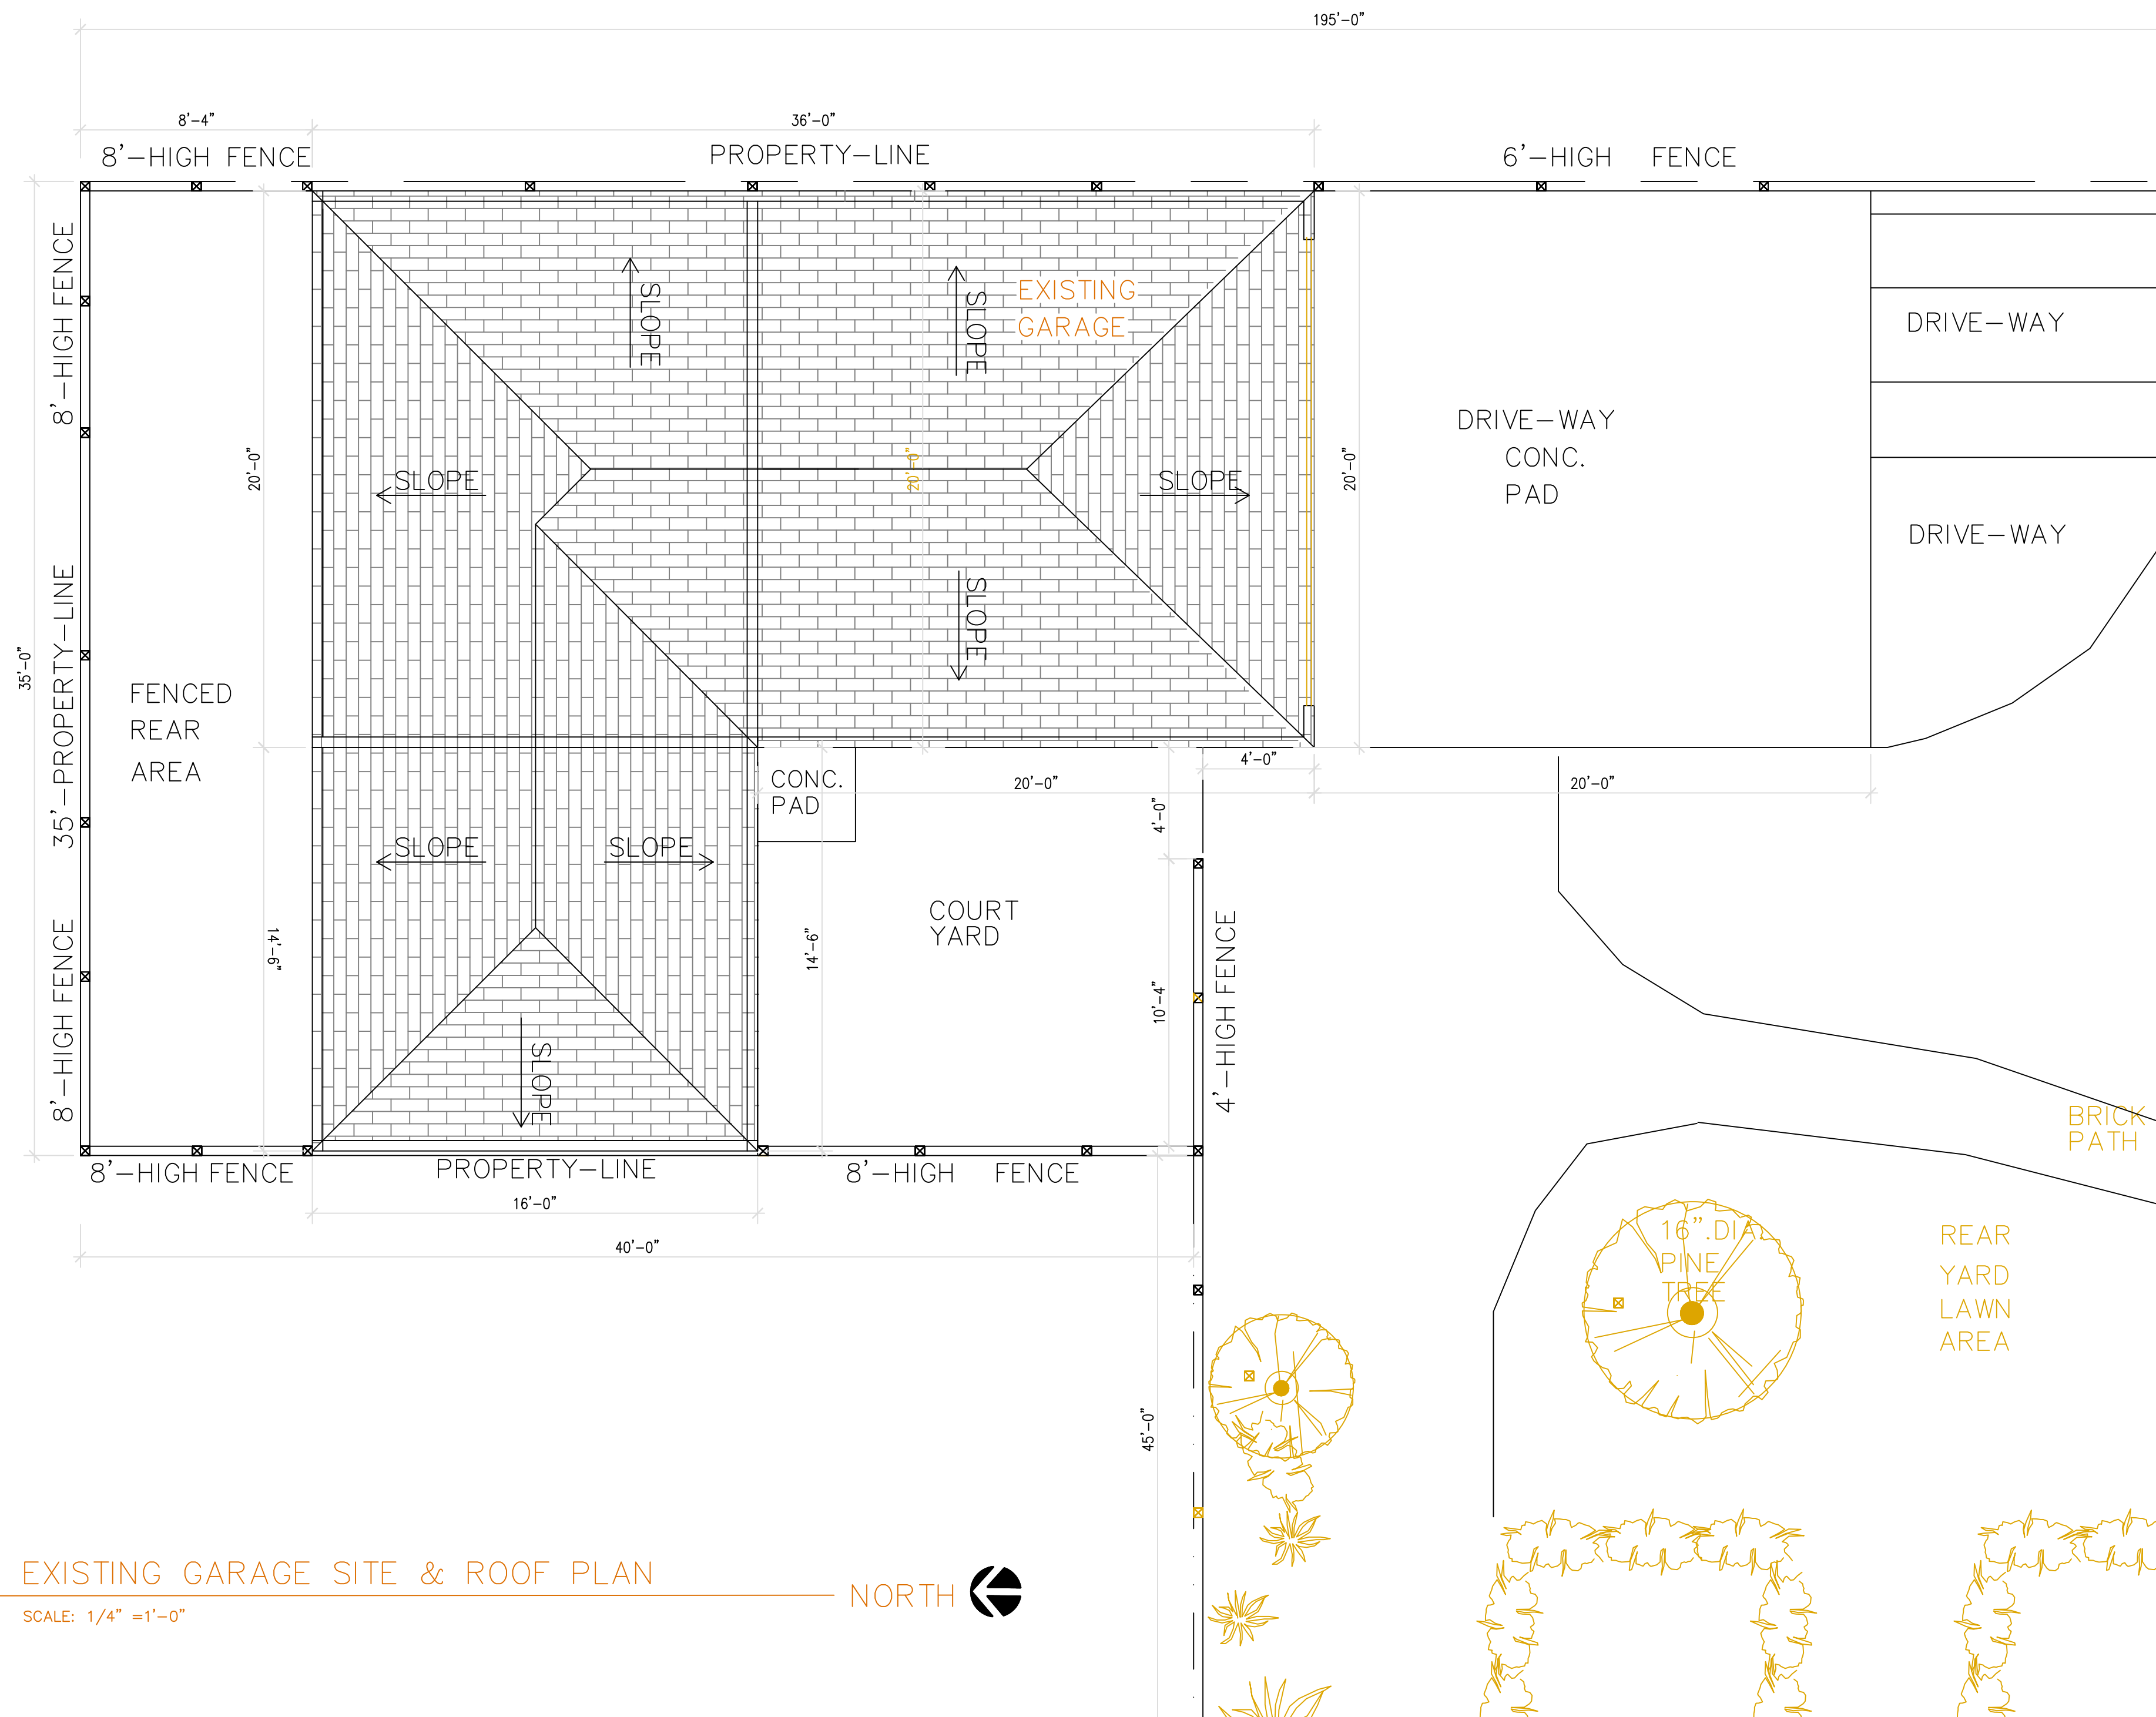

1


A-1.1

EXISTING GARAGE SITE & ROOF PLAN

SCALE: 1/4" = 1'-0"

NORTH



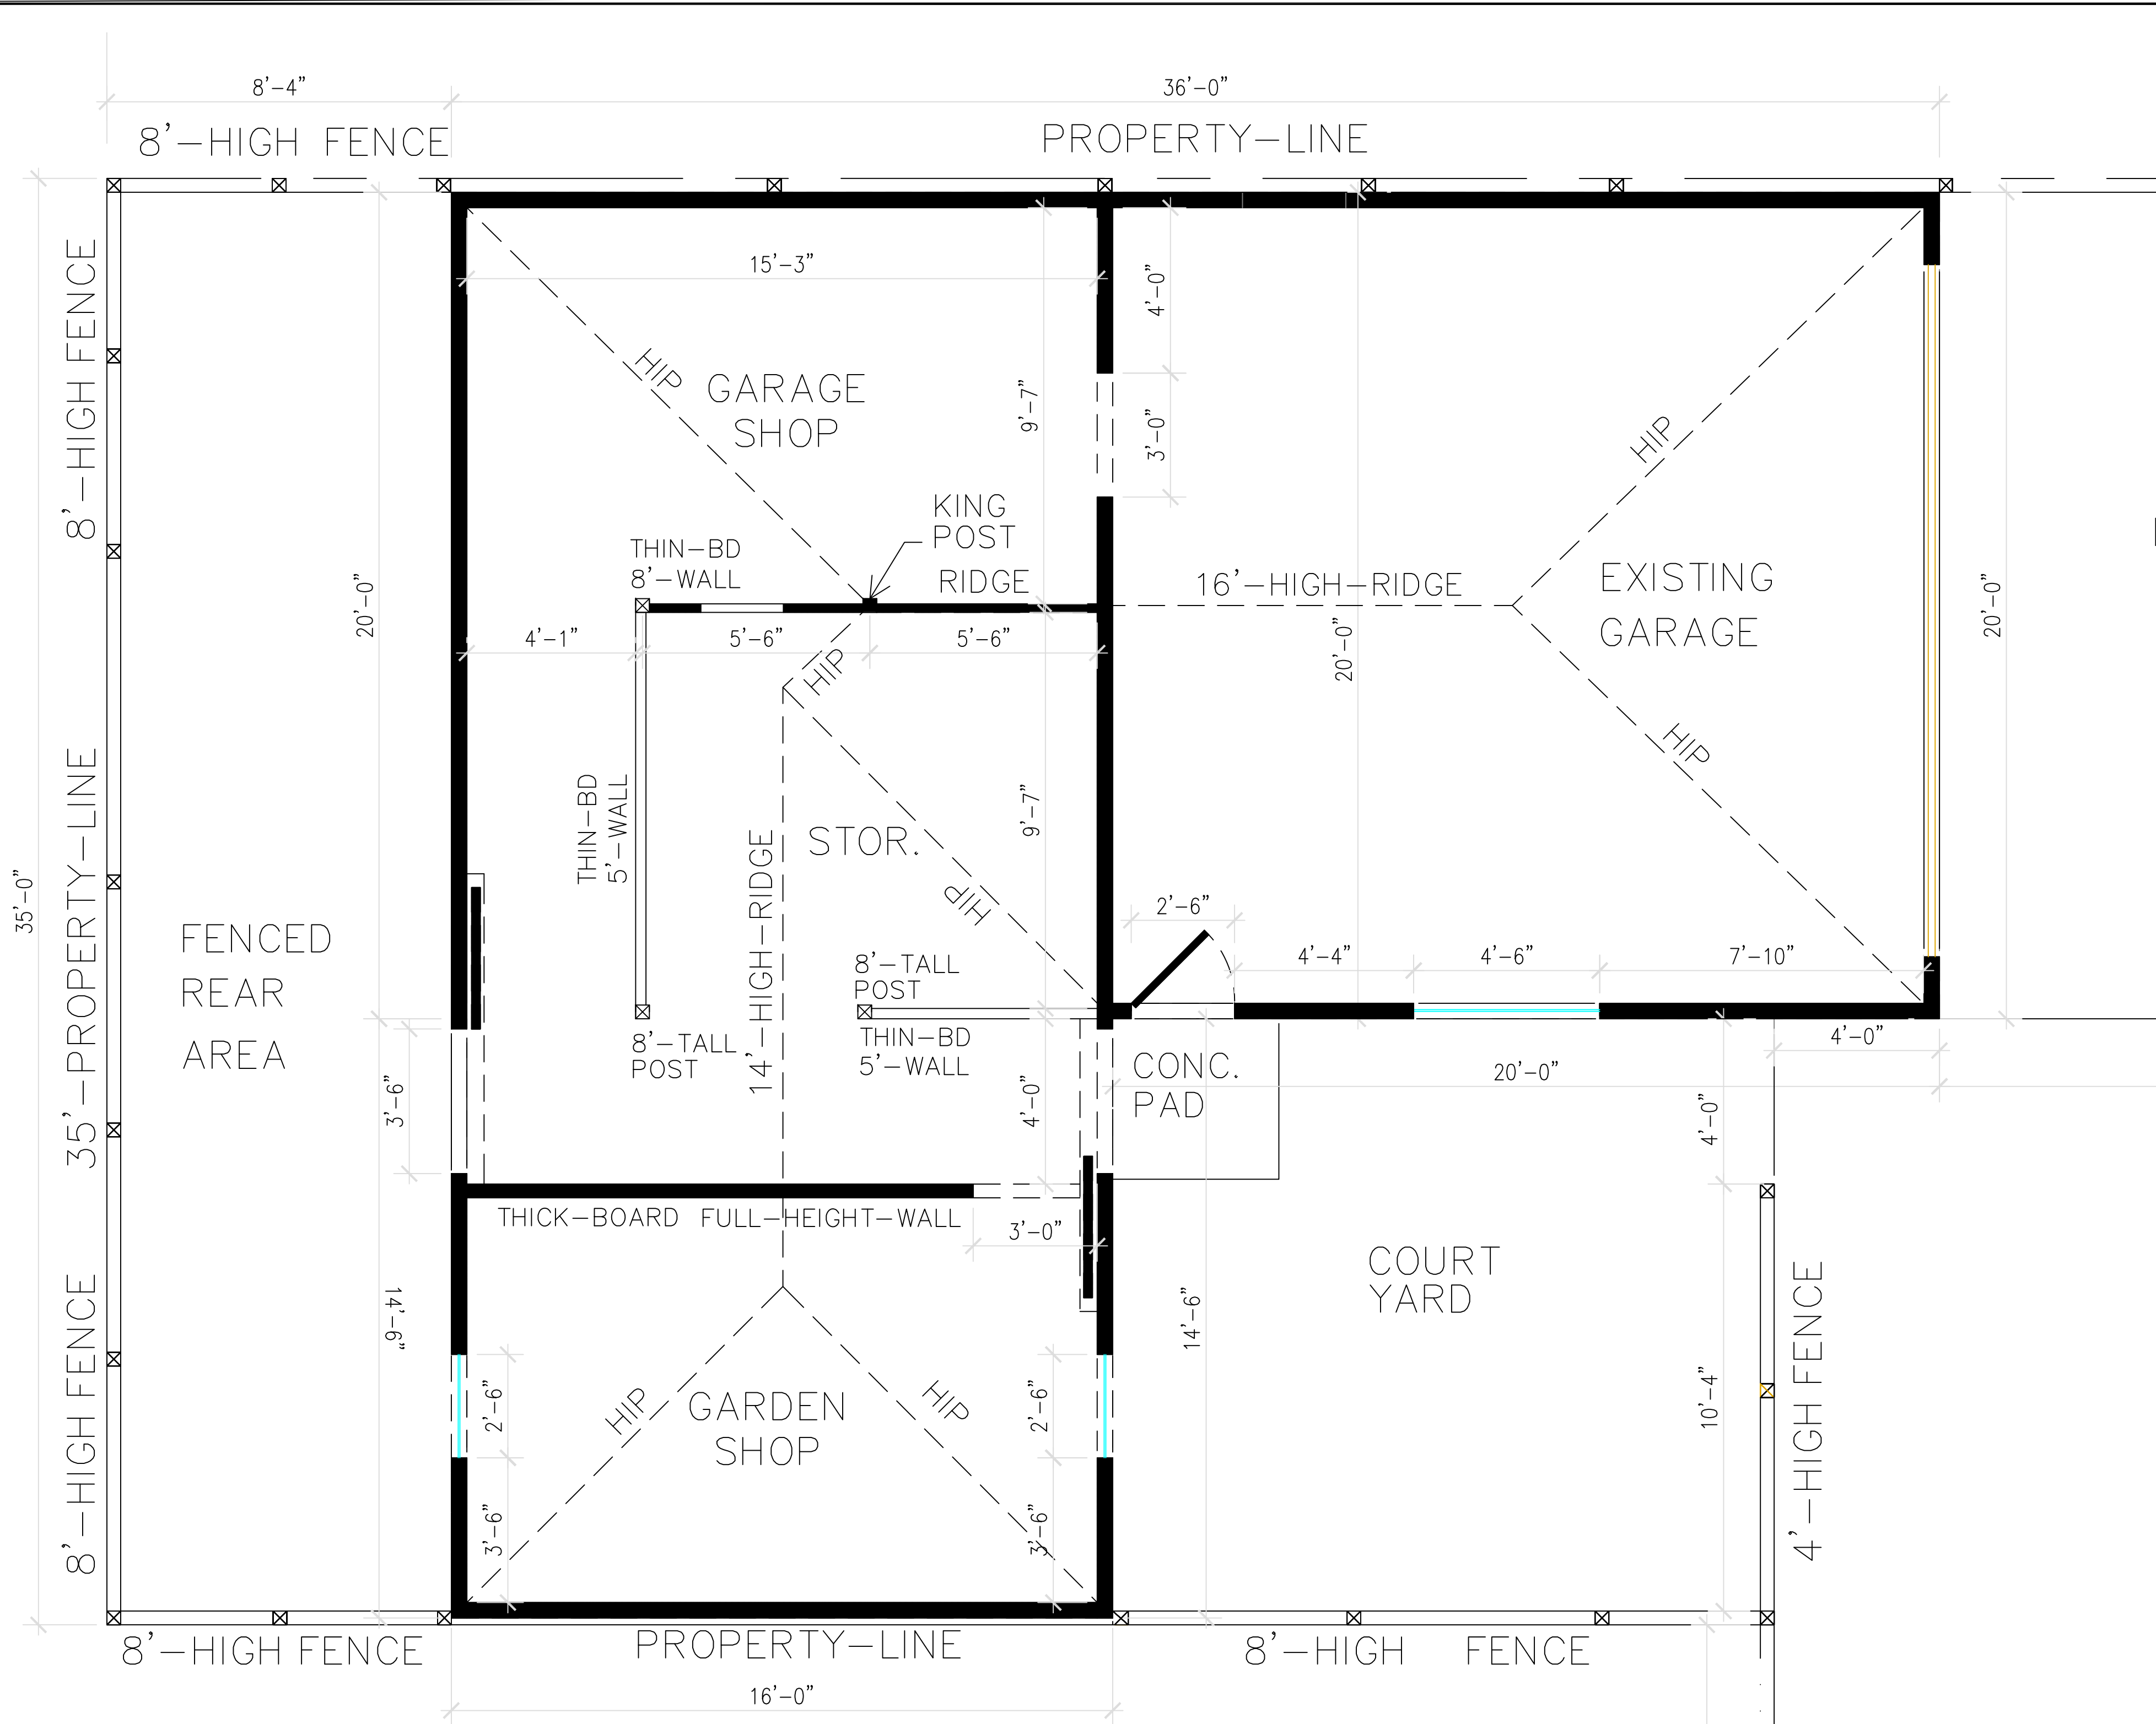

JOSEPH
LANDRY
DESIGN

Owner

SUMIT MALLICK
ALLISON WATKINS MALLICK
1311 CLINTON AVENUE
ALAMEDA, CA. 94501
T:

Designer

JOSEPH A. LANDRY
2834 ADAMS ST
ALAMEDA CA 94501
T: (510) 381-4159

1311
CLINTON AVE.
ALAMEDA, CA.
94501

Rev.

Date

Remarks

Date:

08/25/25

Scale:

AS NOTED

Project Name:

1311 CLINTON AVE.
ALAMEDA, CA.

Project No.

106.25

Drawing Title:

EXISTING
GARAGE
FLOOR
PLAN

Sheet No.

A-1.2



Owner SUMIT MALLICK
ALLISON WATKINS MALLICK
1311 CLINTON AVENUE
ALAMEDA, CA.
94501
T:

Designer JOSEPH A LANDRY
2834 ADAMS ST
ALAMEDA CA 94501
T: (510) 381-4159

[illegible]



Sheet No.

A-3.0

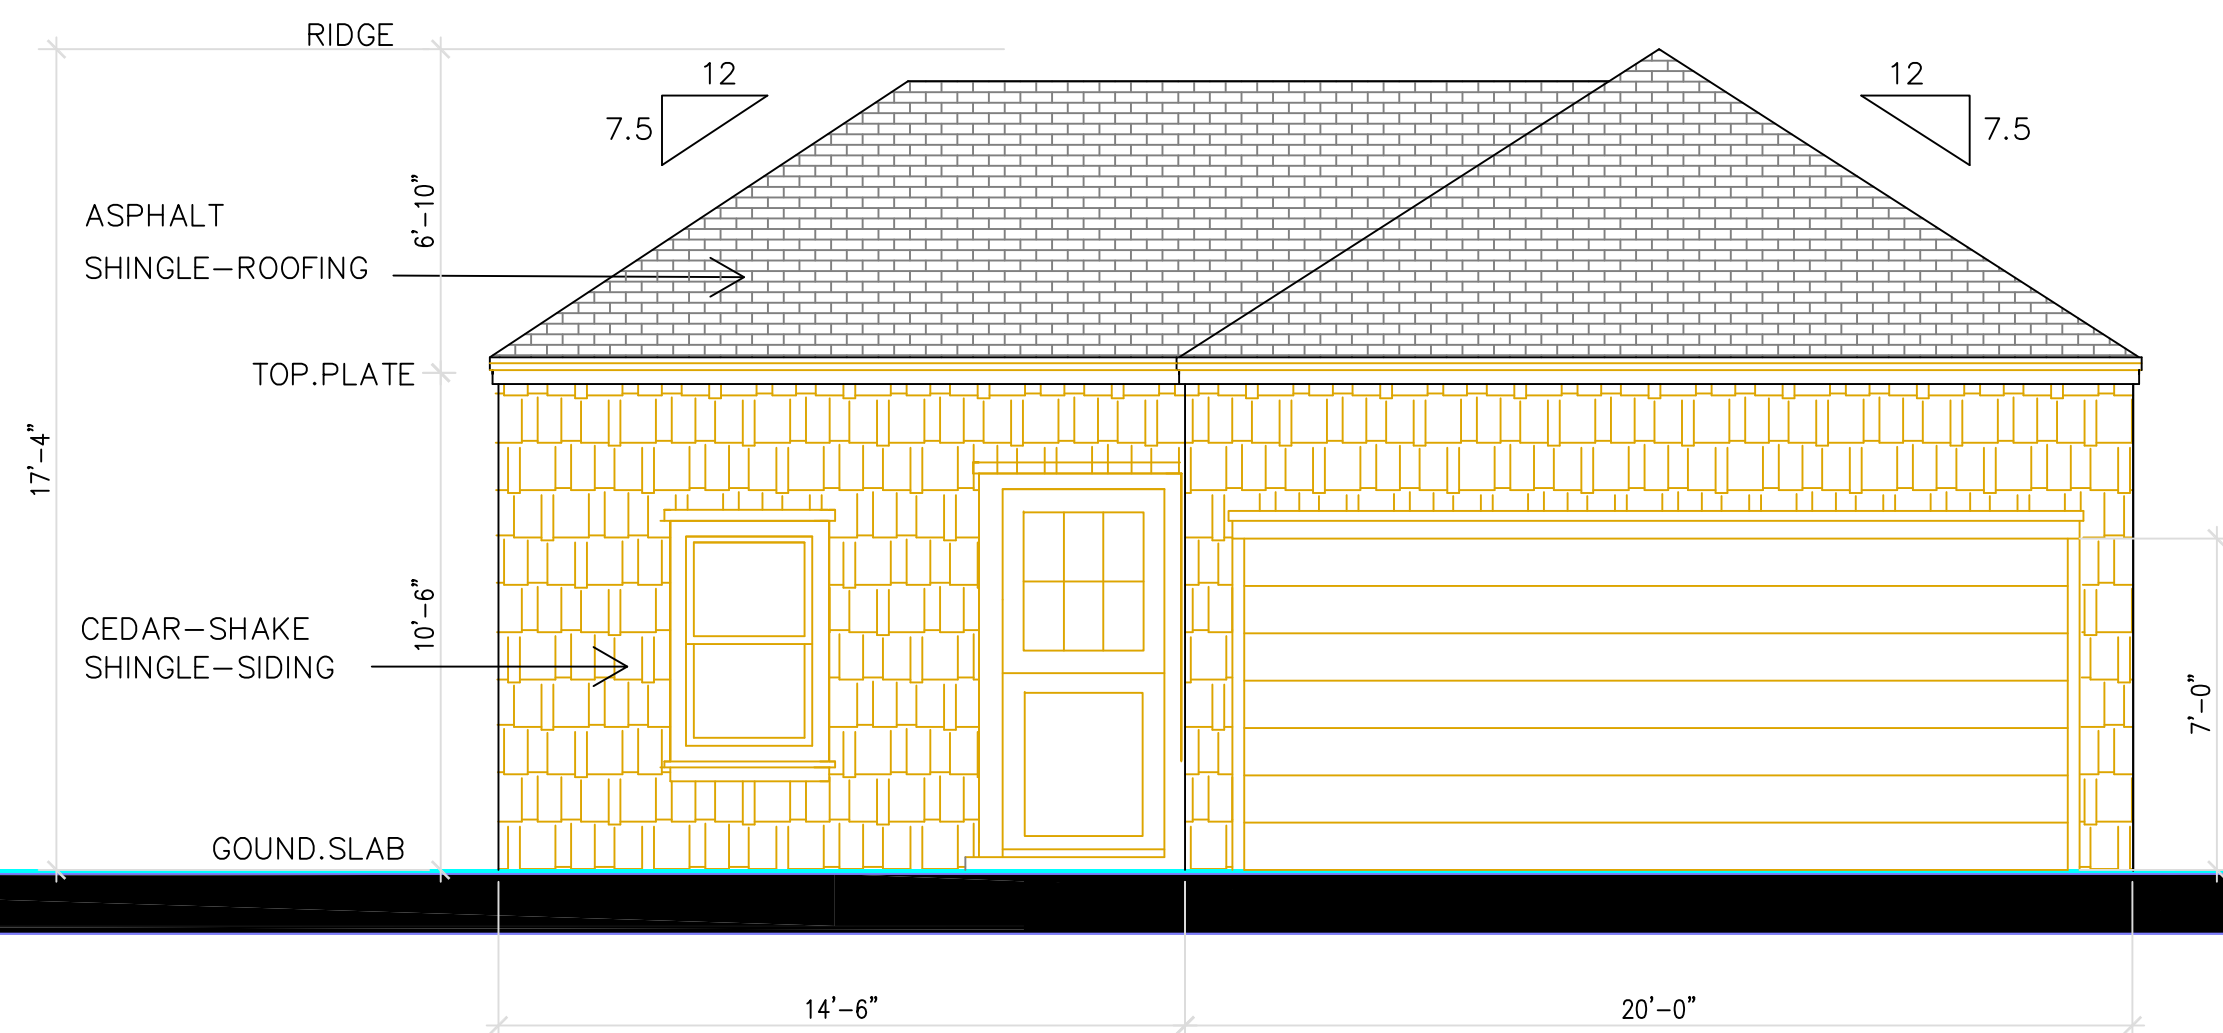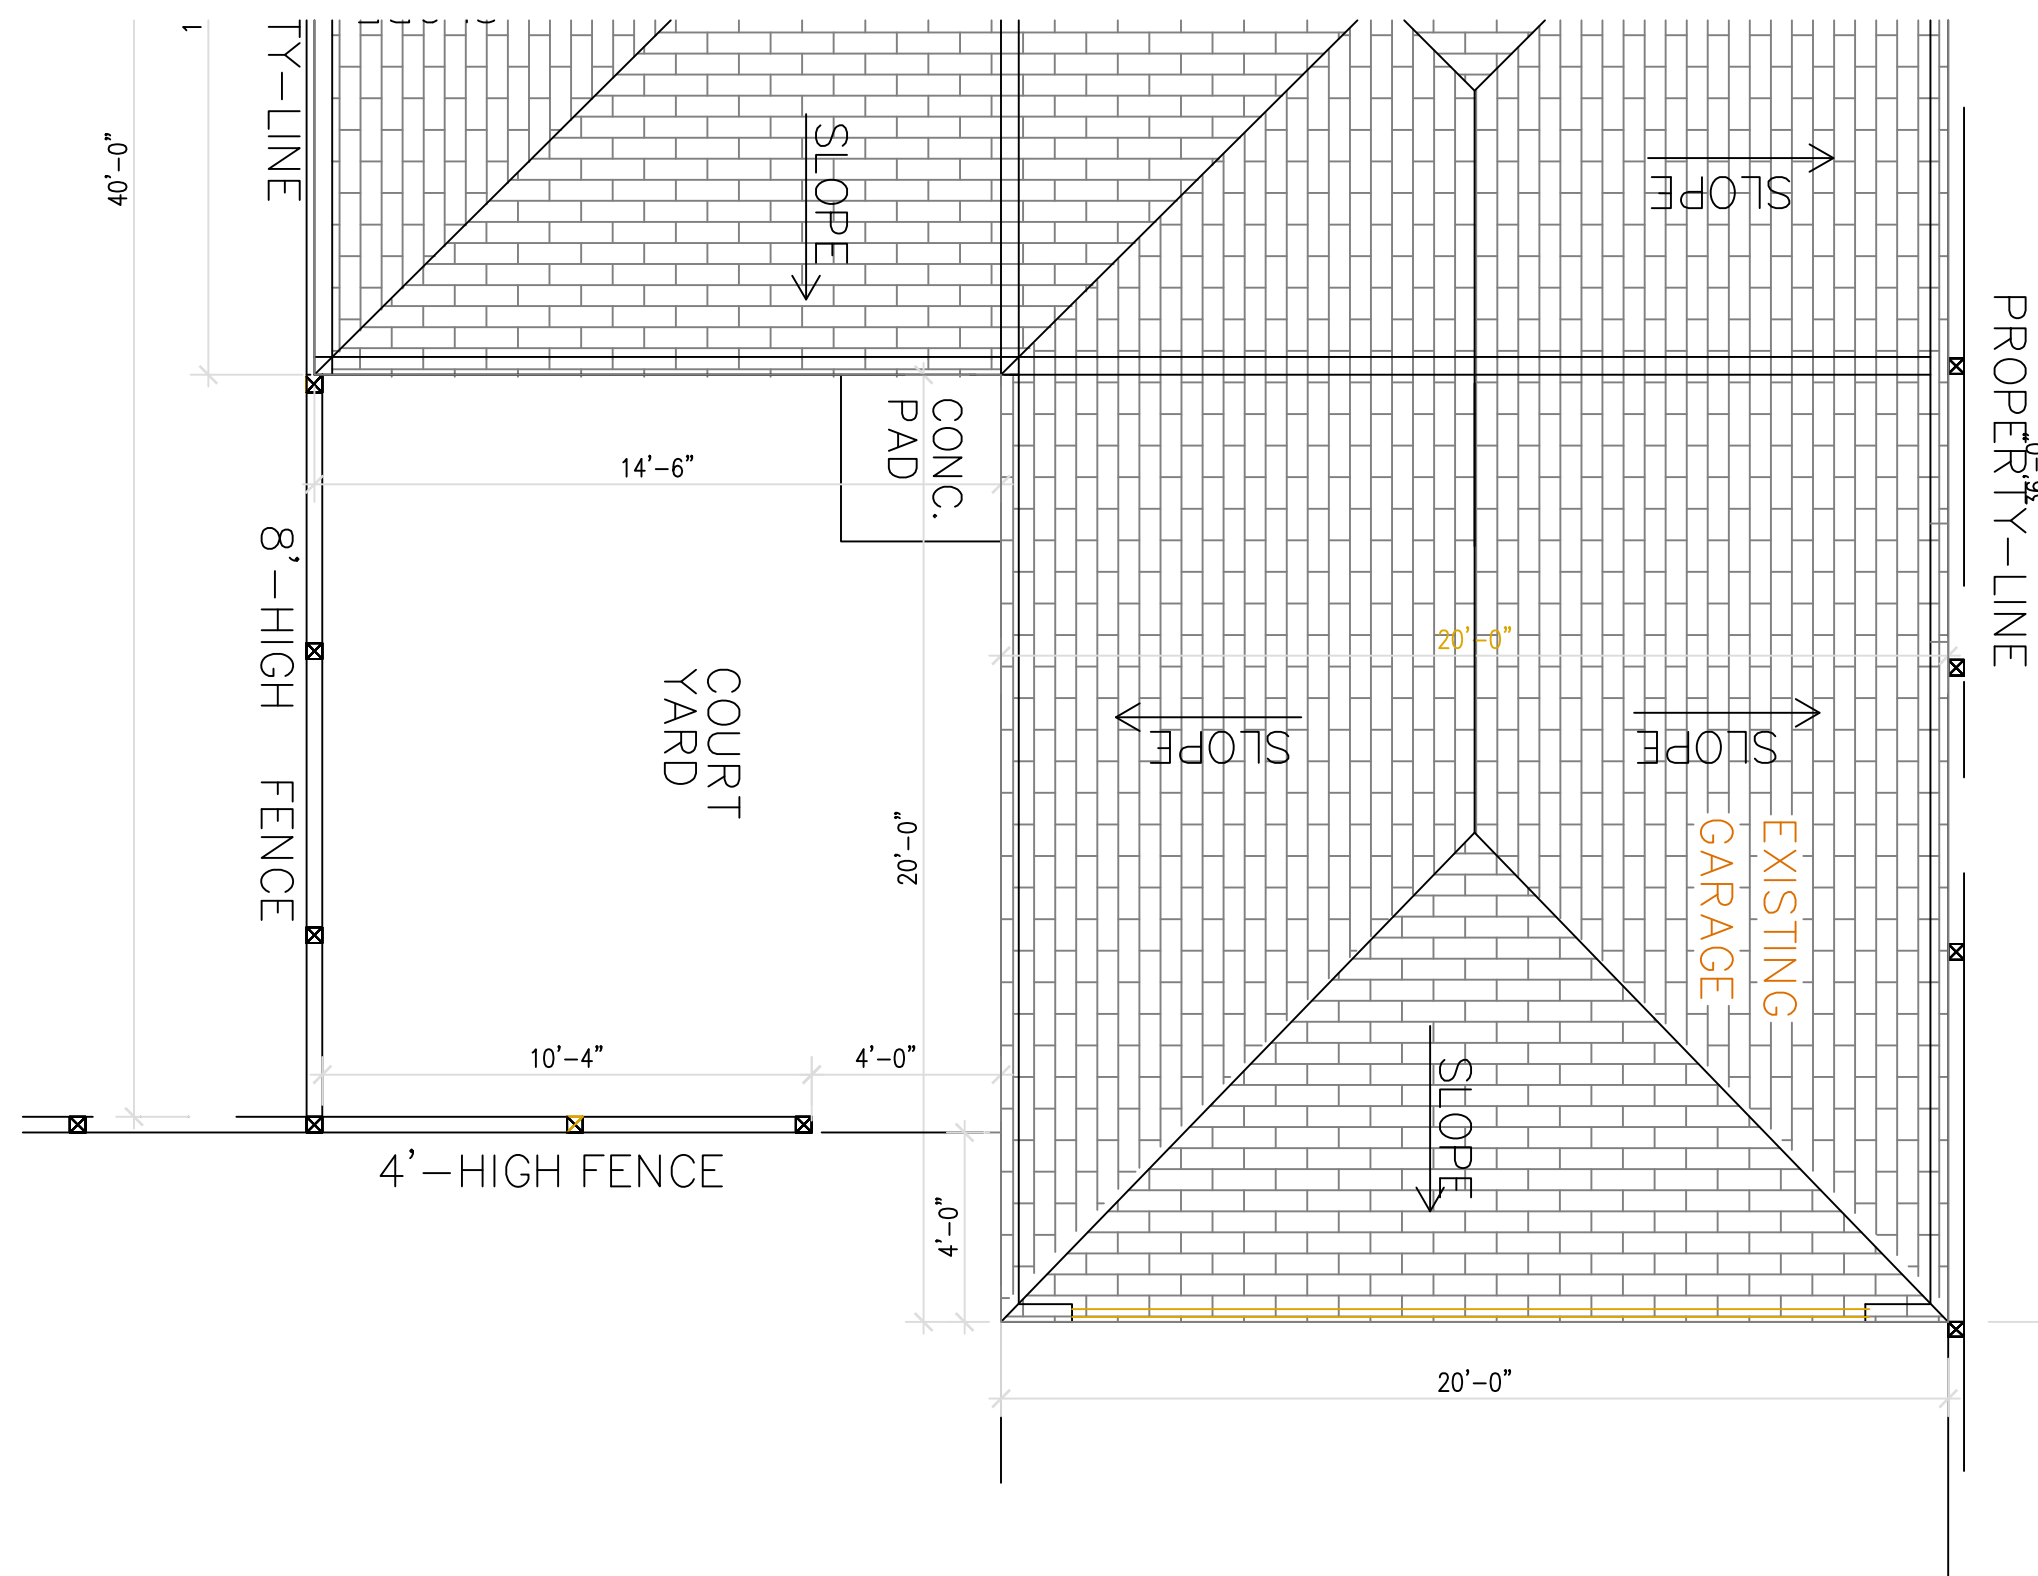

EXISTING GARAGE FRONT ELEVATION

SCALE: 1/4" = 1'-0"

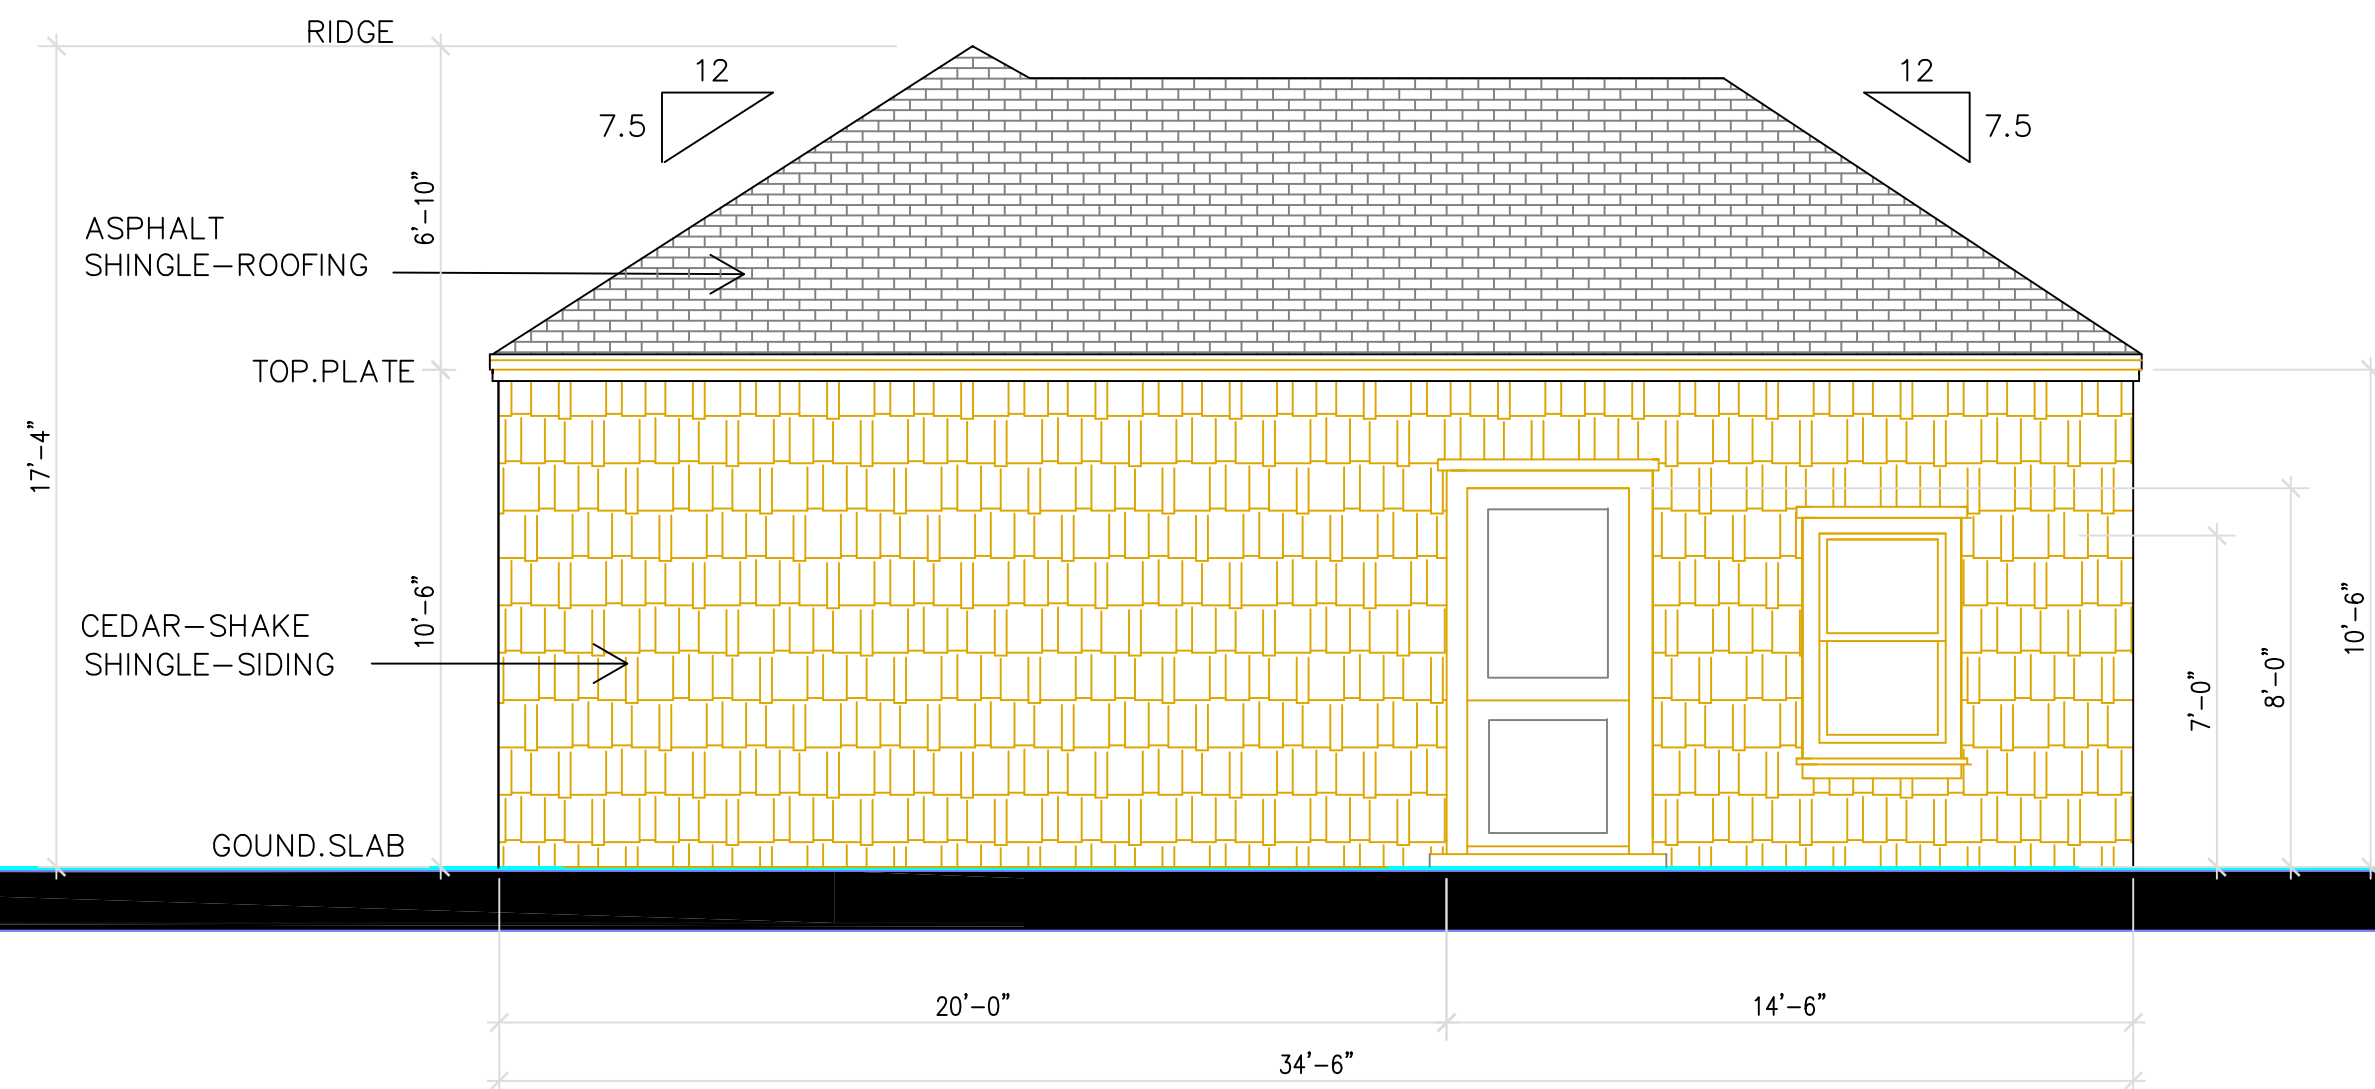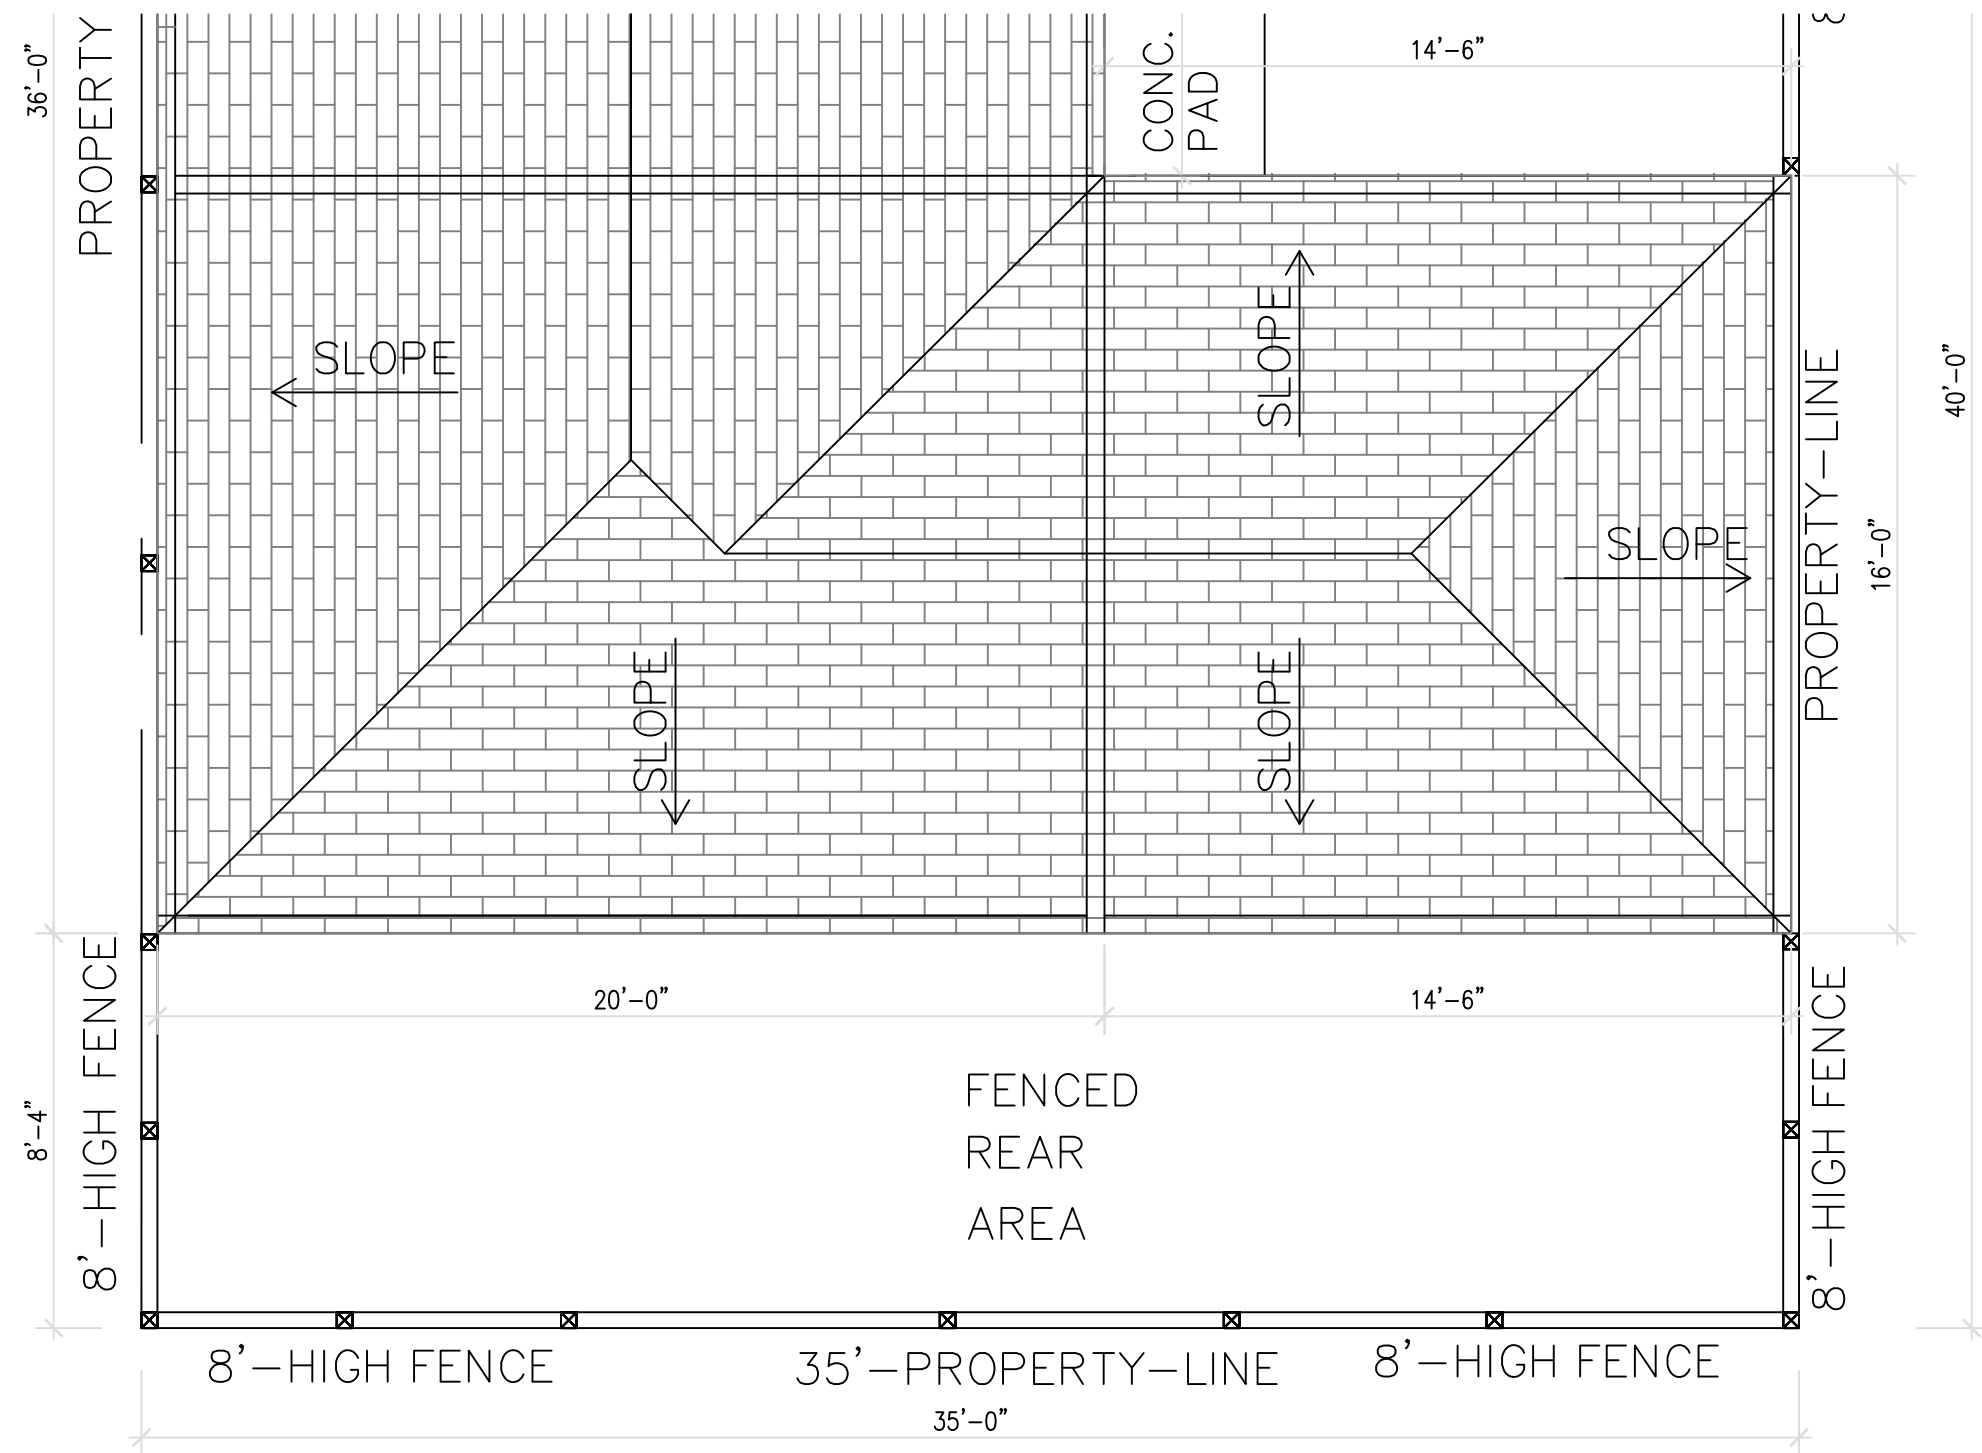

1
A-3.1

EXISTING GARAGE REAR ELEVATION

SCALE: 1/4" = 1'-0"

JOSEPH
LANDRY
DESIGN

Owner SUMIT MALLICK
ALLISON WATKINS MALLICK
1311 CLINTON AVENUE
ALAMEDA, CA. 94501
T:
Designer JOSEPH A LANDRY
2834 ADAMS ST
ALAMEDA CA 94501
T: (510) 381-4159

1311
CLINTON AVE.
ALAMEDA, CA.
94501



Rev.
Date Remarks

Date: 08/25/25
Scale: AS NOTED
Project Name: 1311 CLINTON AVE.
ALAMEDA, CA.
Project No. 106.25

Drawing Title:
EXISTING
GARAGE
REAR
ELEVATION

Sheet No.

A-3.1

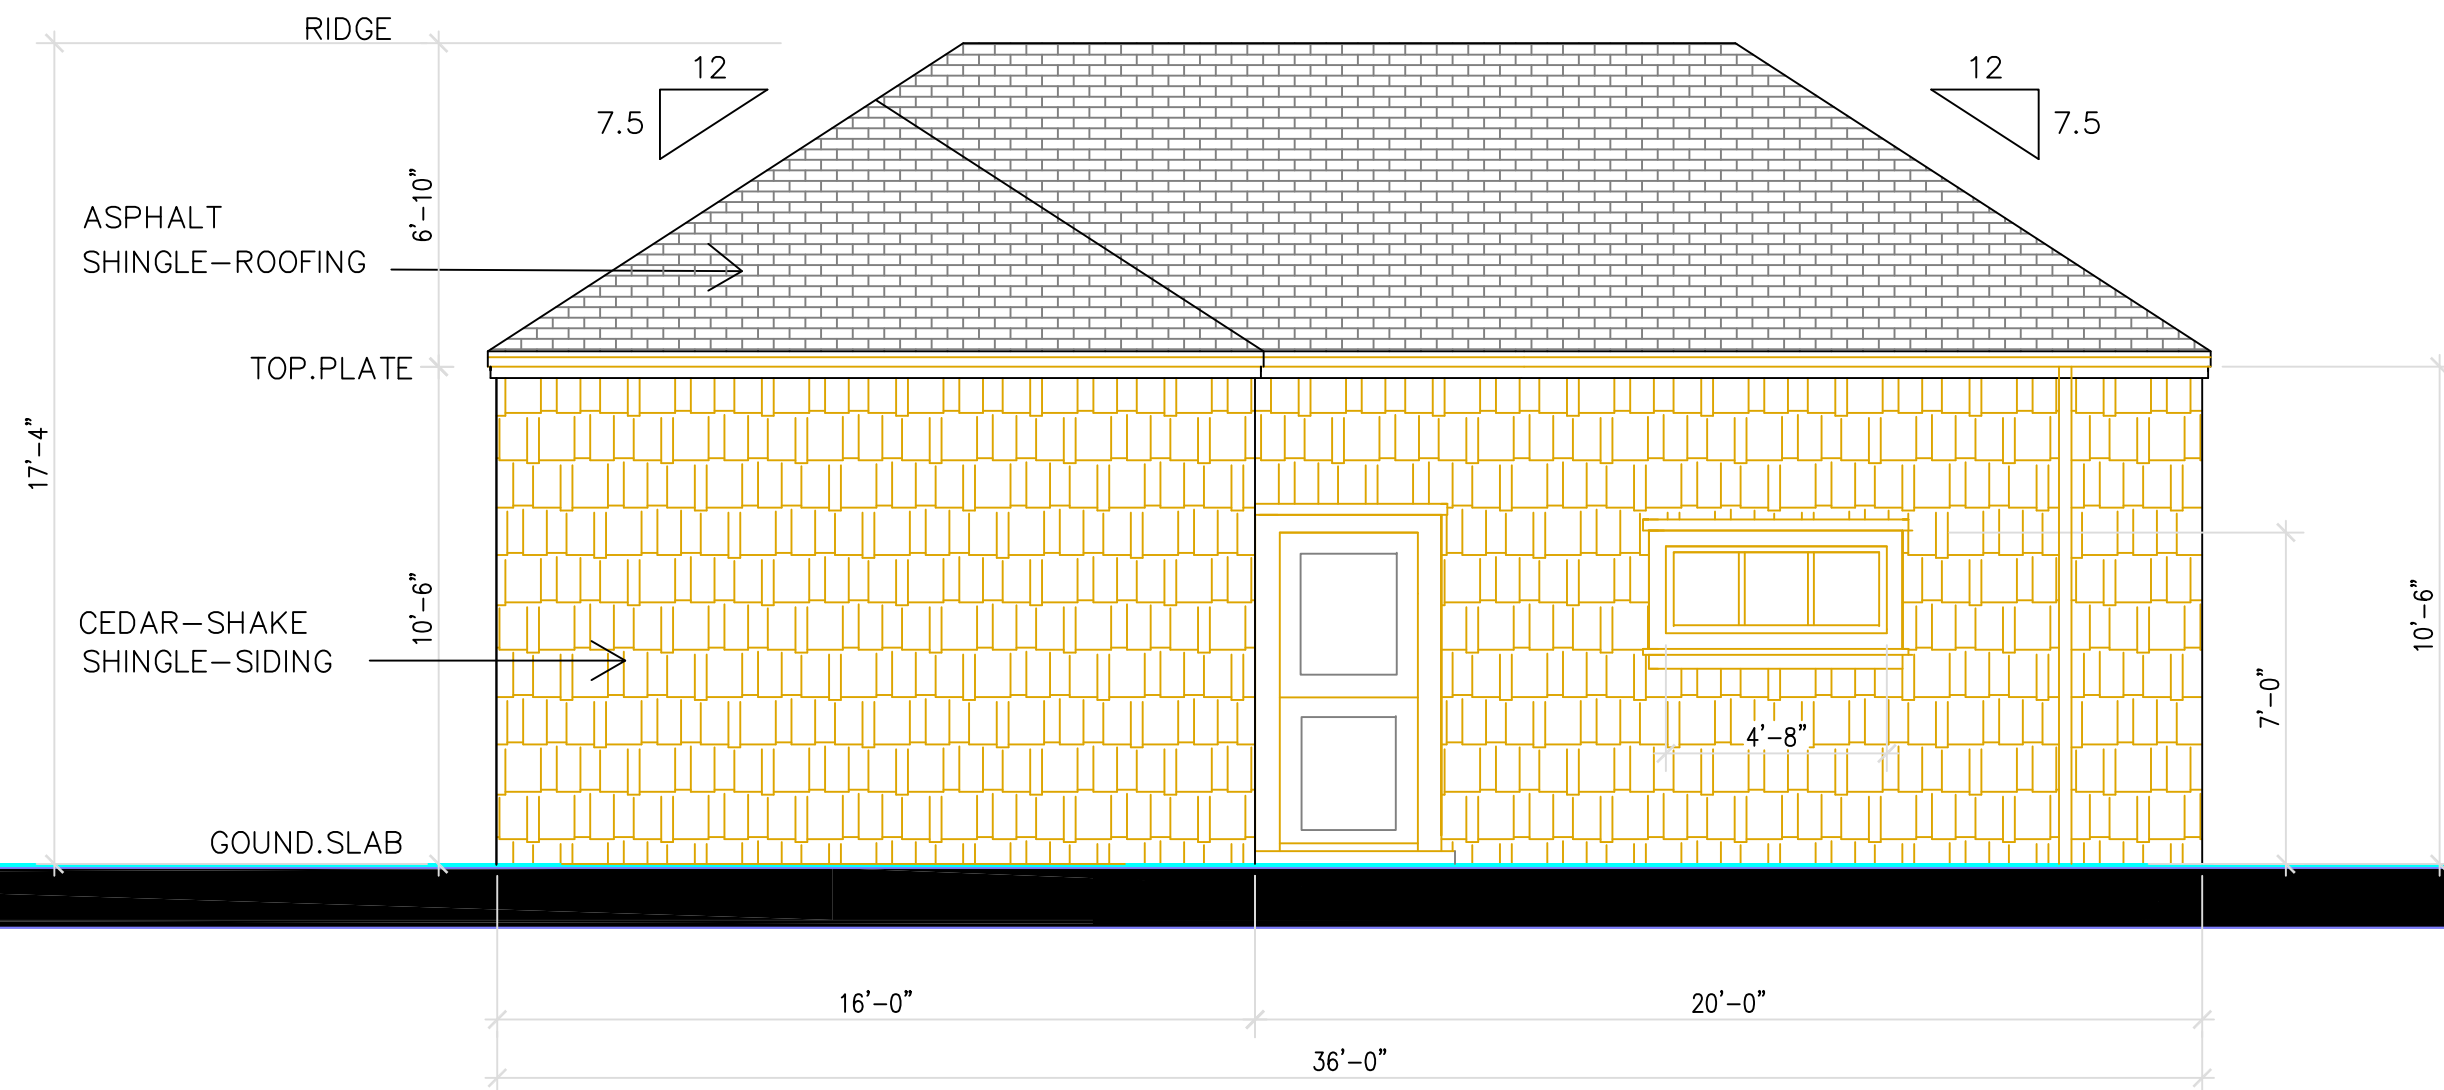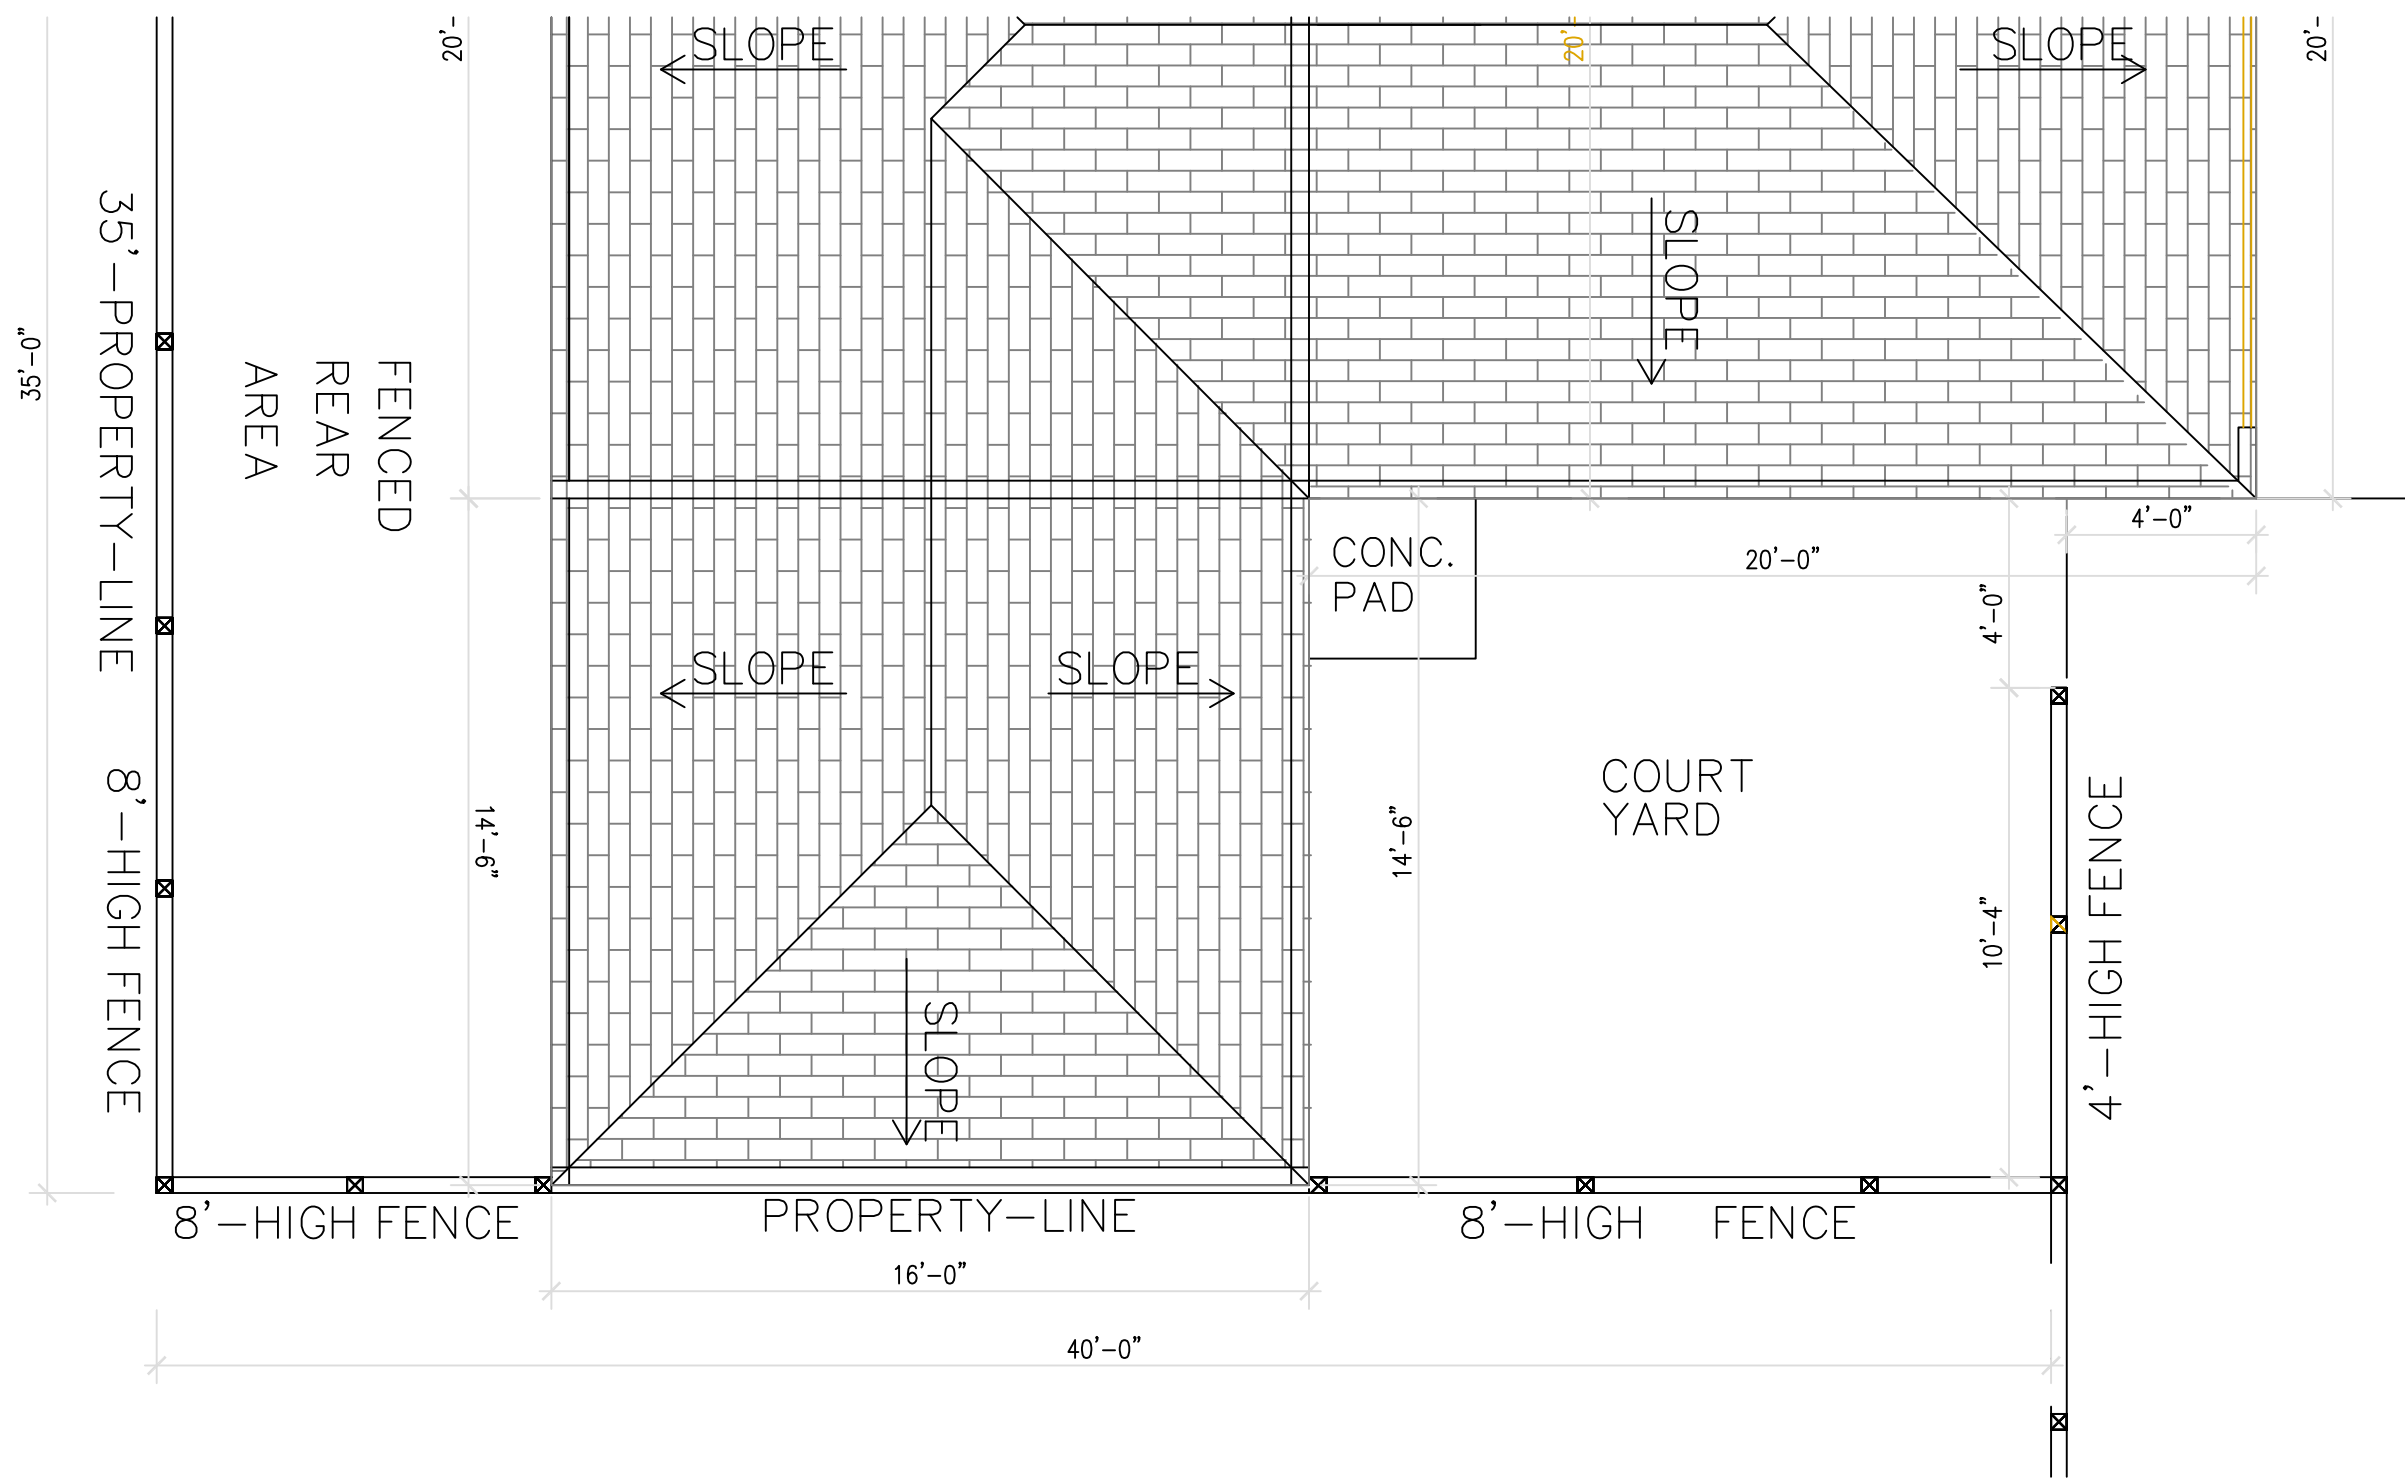

1
A-3.2

EXISTING GARAGE LEFT ELEVATION

SCALE: 1/4" = 1'-0"

JOSEPH
LANDRY
DESIGN

Owner SUMIT MALLICK
ALLISON WATKINS MALLICK
1311 CLINTON AVENUE
ALAMEDA, CA. 94501
T:

Designer JOSEPH A LANDRY
2834 ADAMS ST
ALAMEDA CA 94501
T: (510) 381-4159

1311
CLINTON AVE.
ALAMEDA, CA.
94501



Rev.
Date Remarks

Date: 08/25/25
Scale: AS NOTED
Project Name: 1311 CLINTON AVE.
ALAMEDA, CA.
Project No. 106.25

Drawing Title:
EXISTING
GARAGE
LEFT
ELEVATION

Sheet No.

A-3.2

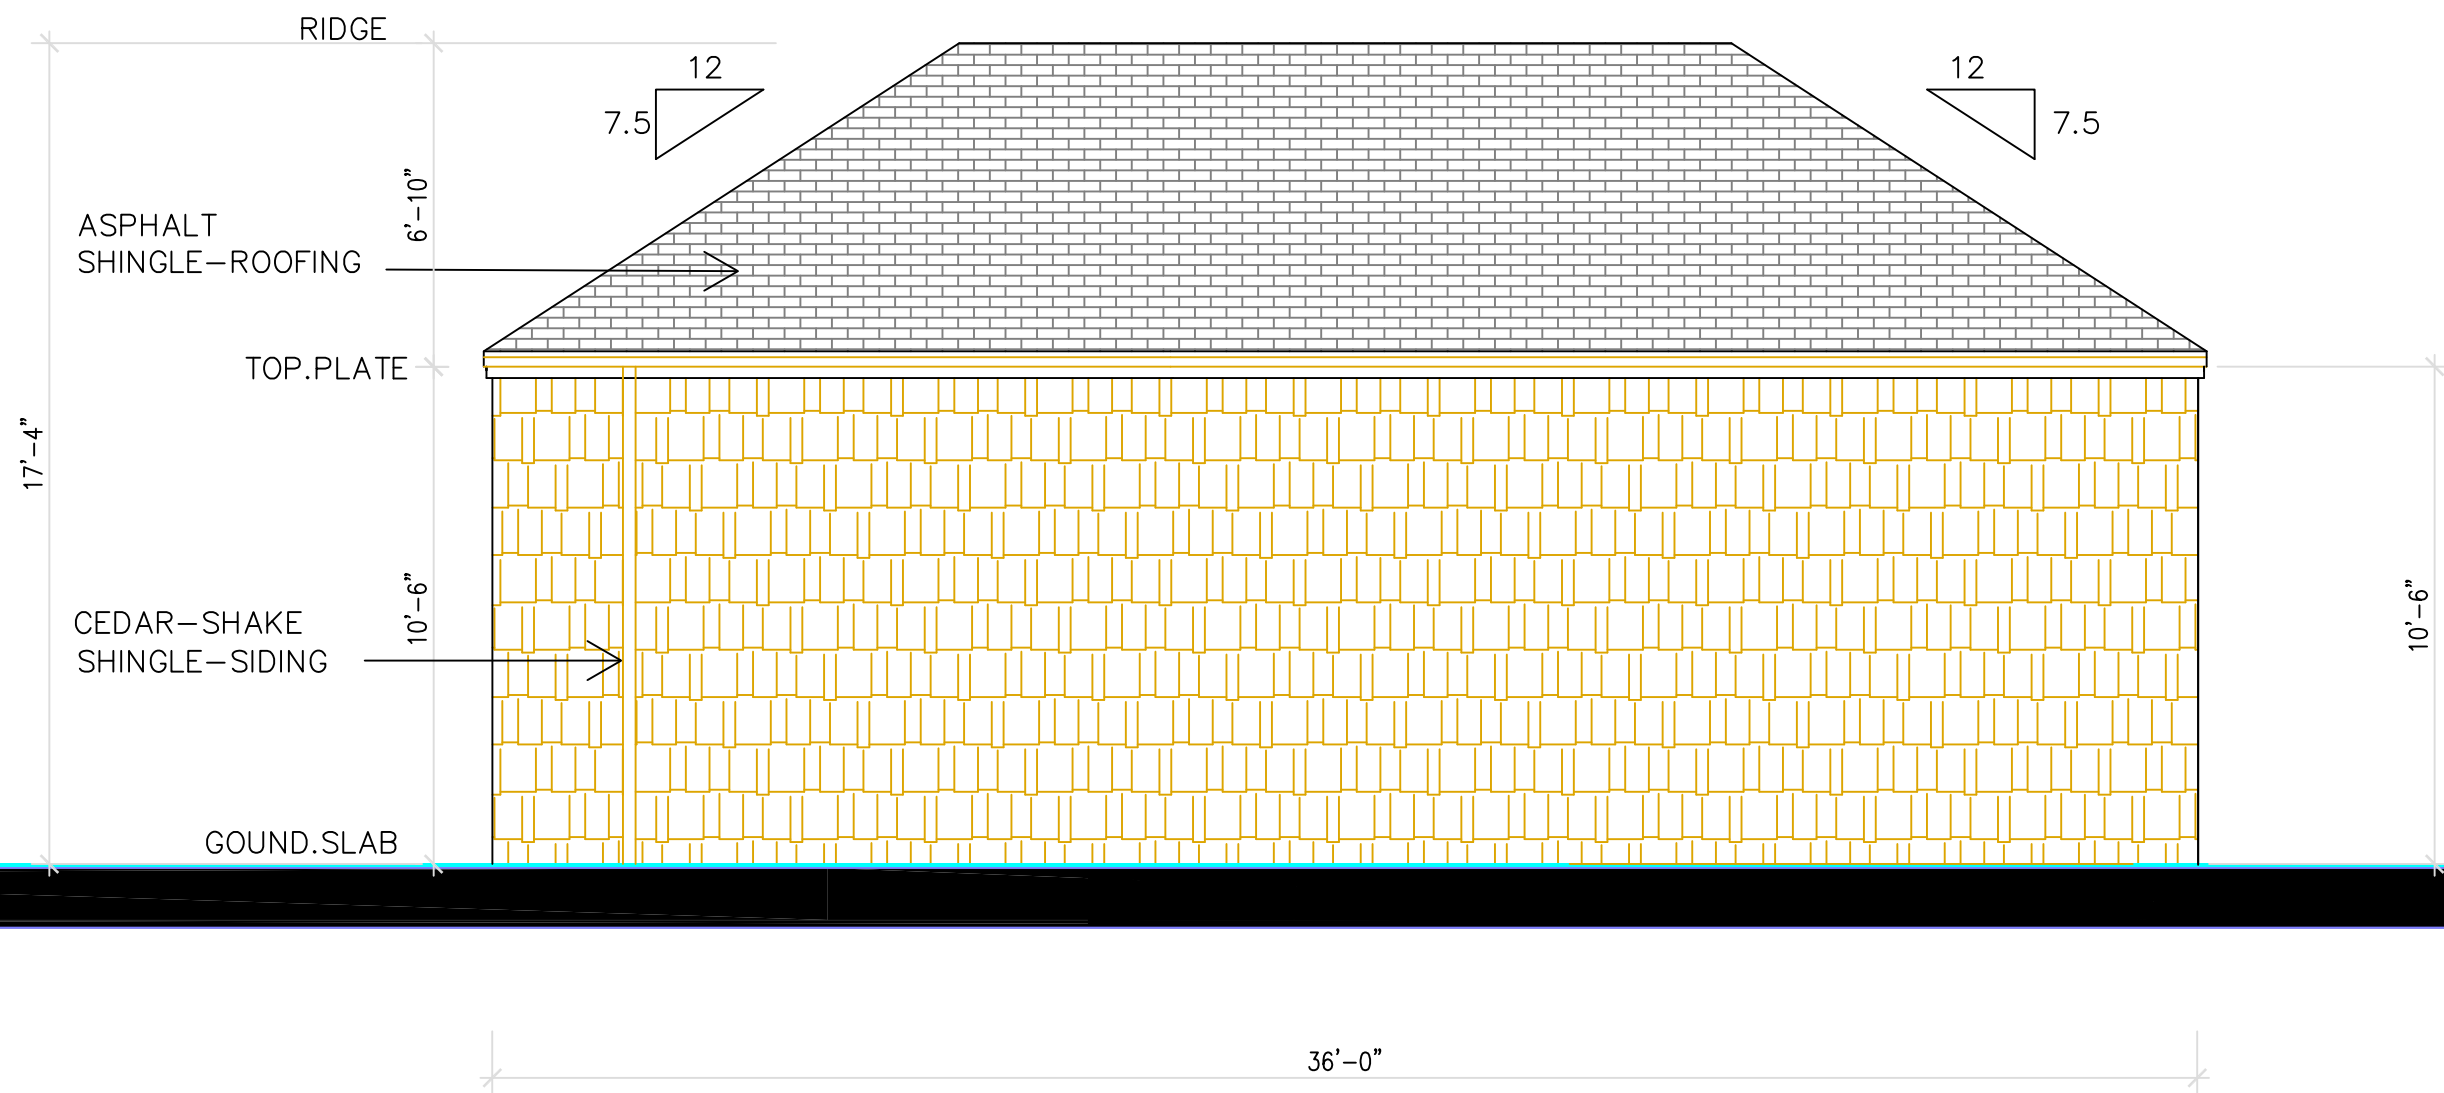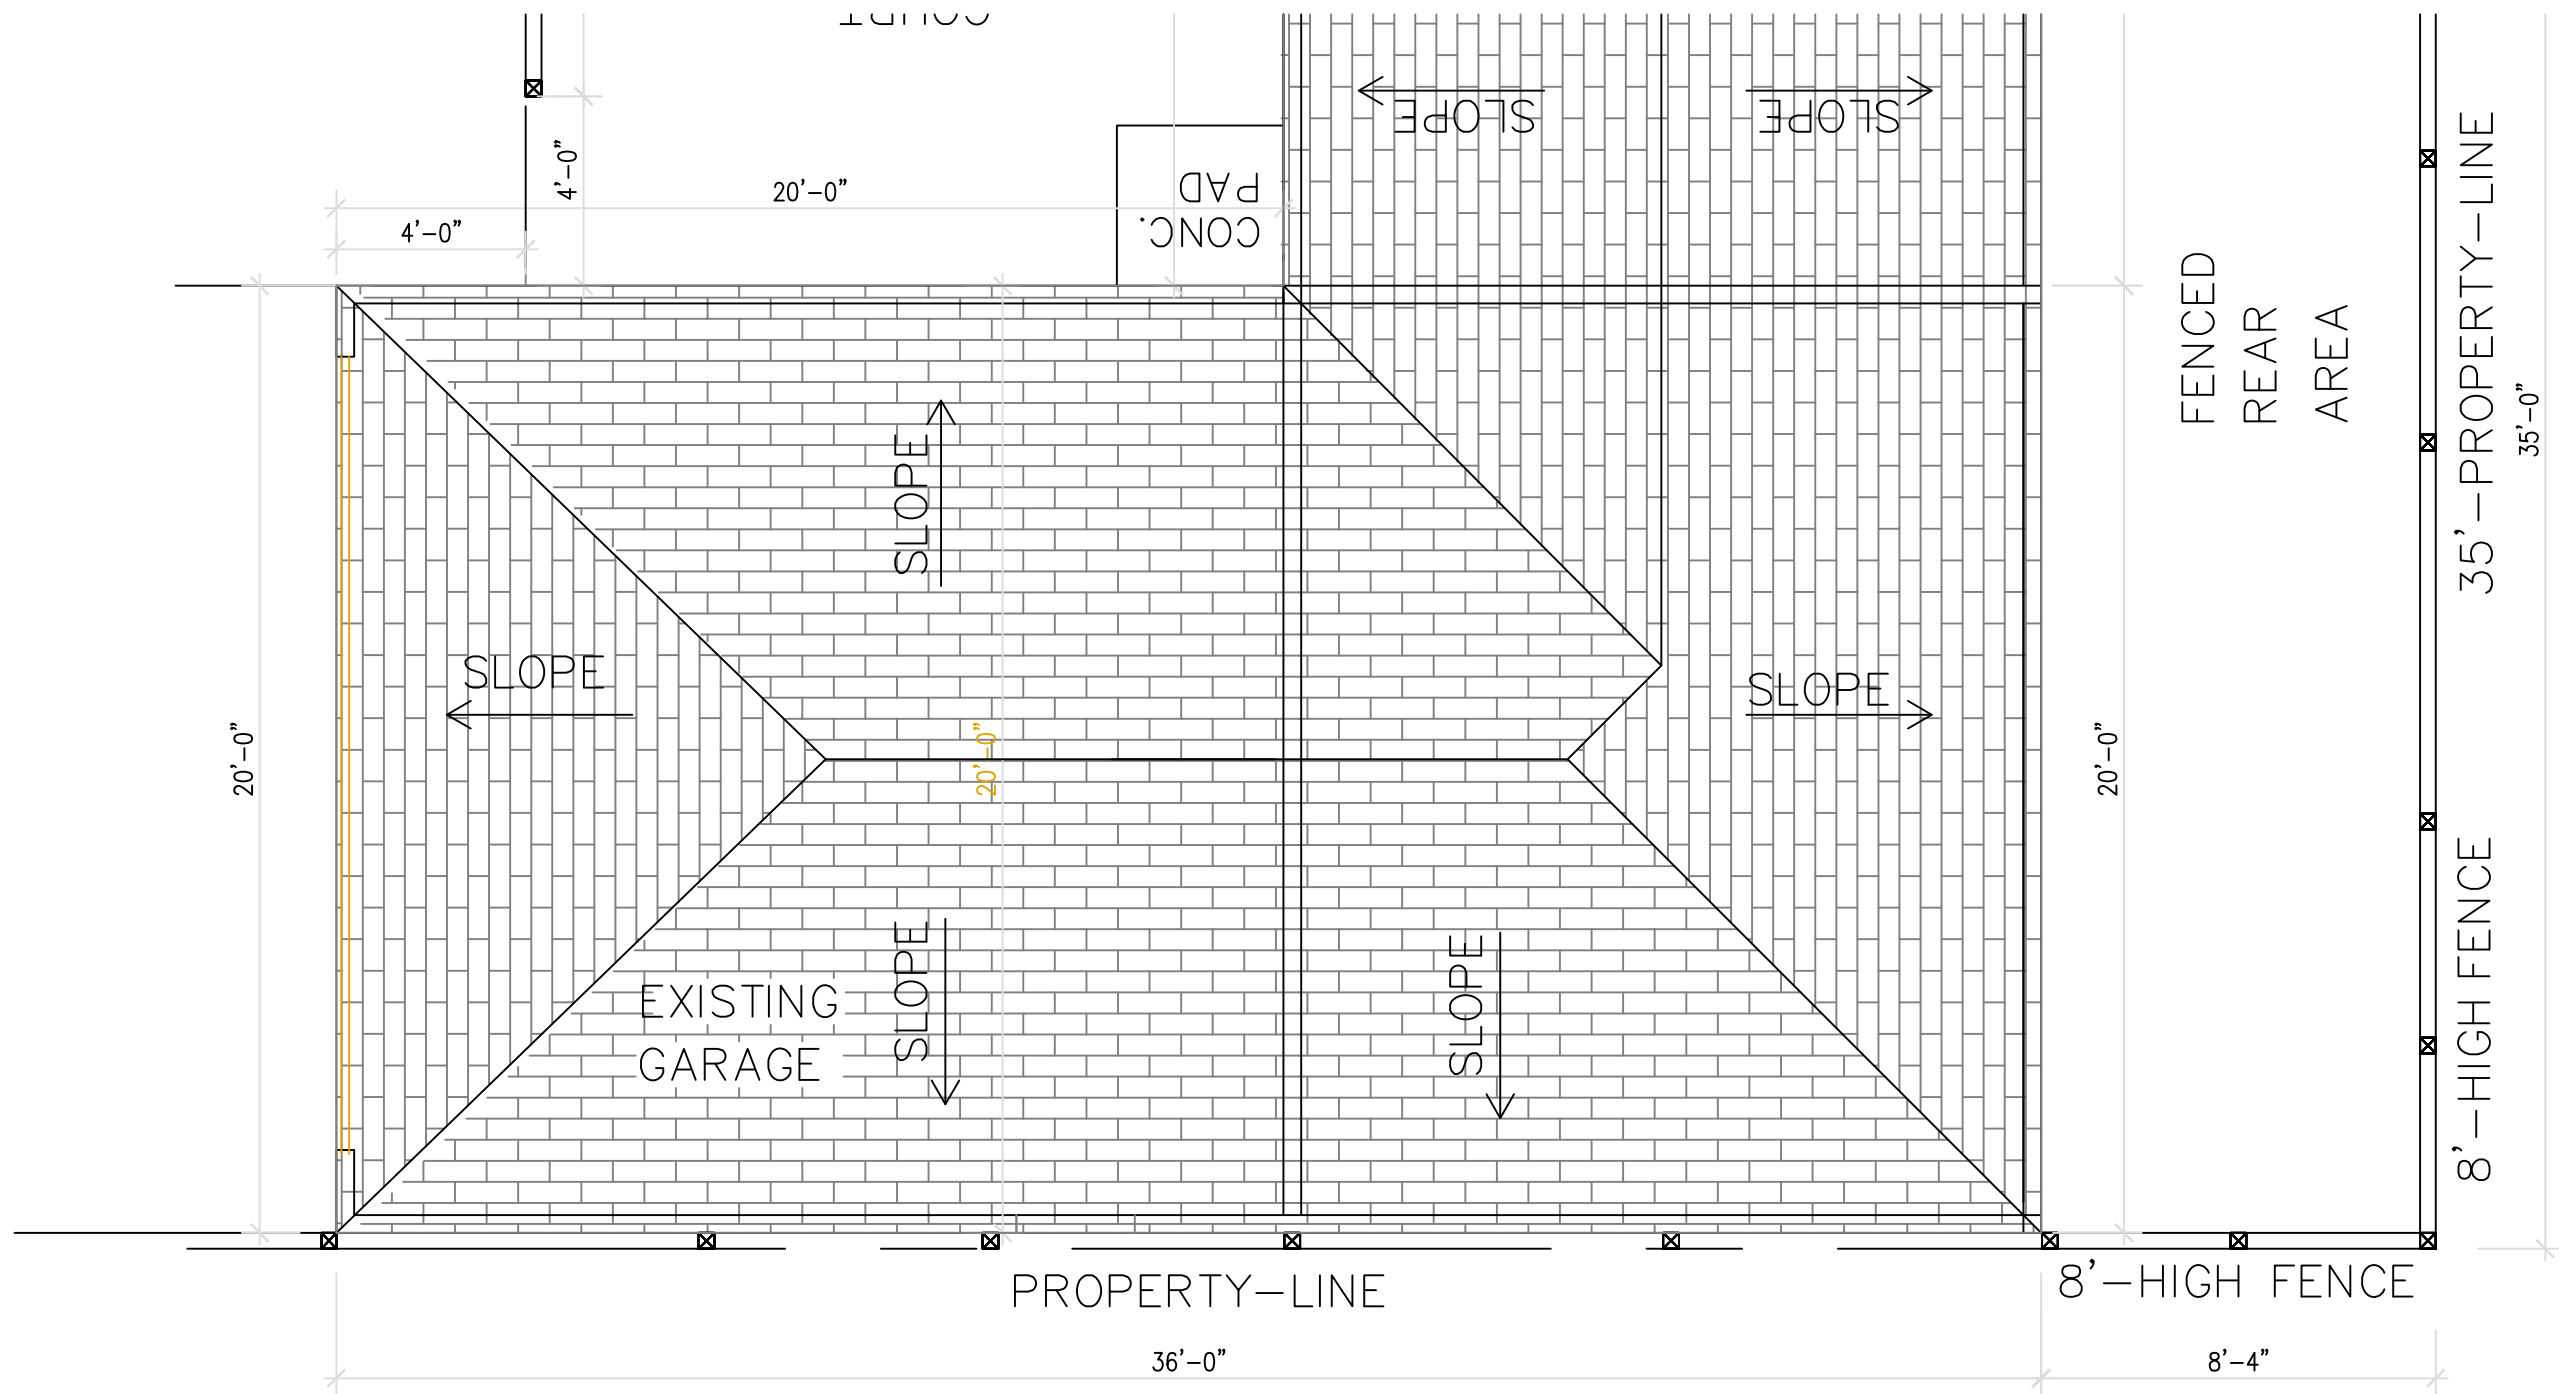

1
A-3.3

EXISTING GARAGE RIGHT ELEVATION

SCALE: 1/4" = 1'-0"

JOSEPH
LANDRY
DESIGN

Owner SUMIT MALLICK
ALLISON WATKINS MALLICK
1311 CLINTON AVENUE
ALAMEDA, CA. 94501
T:

Designer JOSEPH A LANDRY
2834 ADAMS ST
ALAMEDA CA 94501
T: (510) 381-4159

1311
CLINTON AVE.
ALAMEDA, CA.
94501

Rev.
Date Remarks

Date: 08/25/25
Scale: AS NOTED
Project Name: 1311 CLINTON AVE.
ALAMEDA, CA.
Project No. 106.25

Drawing Title:
EXISTING
GARAGE
RIGHT
ELEVATION

Sheet No.

A-3.3

Owner SUMIT MALLICK
ALLISON WATKINS MALLICK
1311 CLINTON AVENUE
ALAMEDA, CA. 94501
T:
Designer JOSEPH A. LANDRY
2834 ADAMS ST
ALAMEDA CA 94501
T: (510) 381-4159


1311
CLINTON AVE.
ALAMEDA, CA.
94501


Rev.
Date Remarks

Date: 08/25/25
Scale: AS NOTED
Project Name: 1311 CLINTON AVE.
ALAMEDA, CA.
Project No. 106.25

Drawing Title:
NEW
ADU-GARAGE
SITE & ROOF
PLAN

Sheet No.
A-4.0

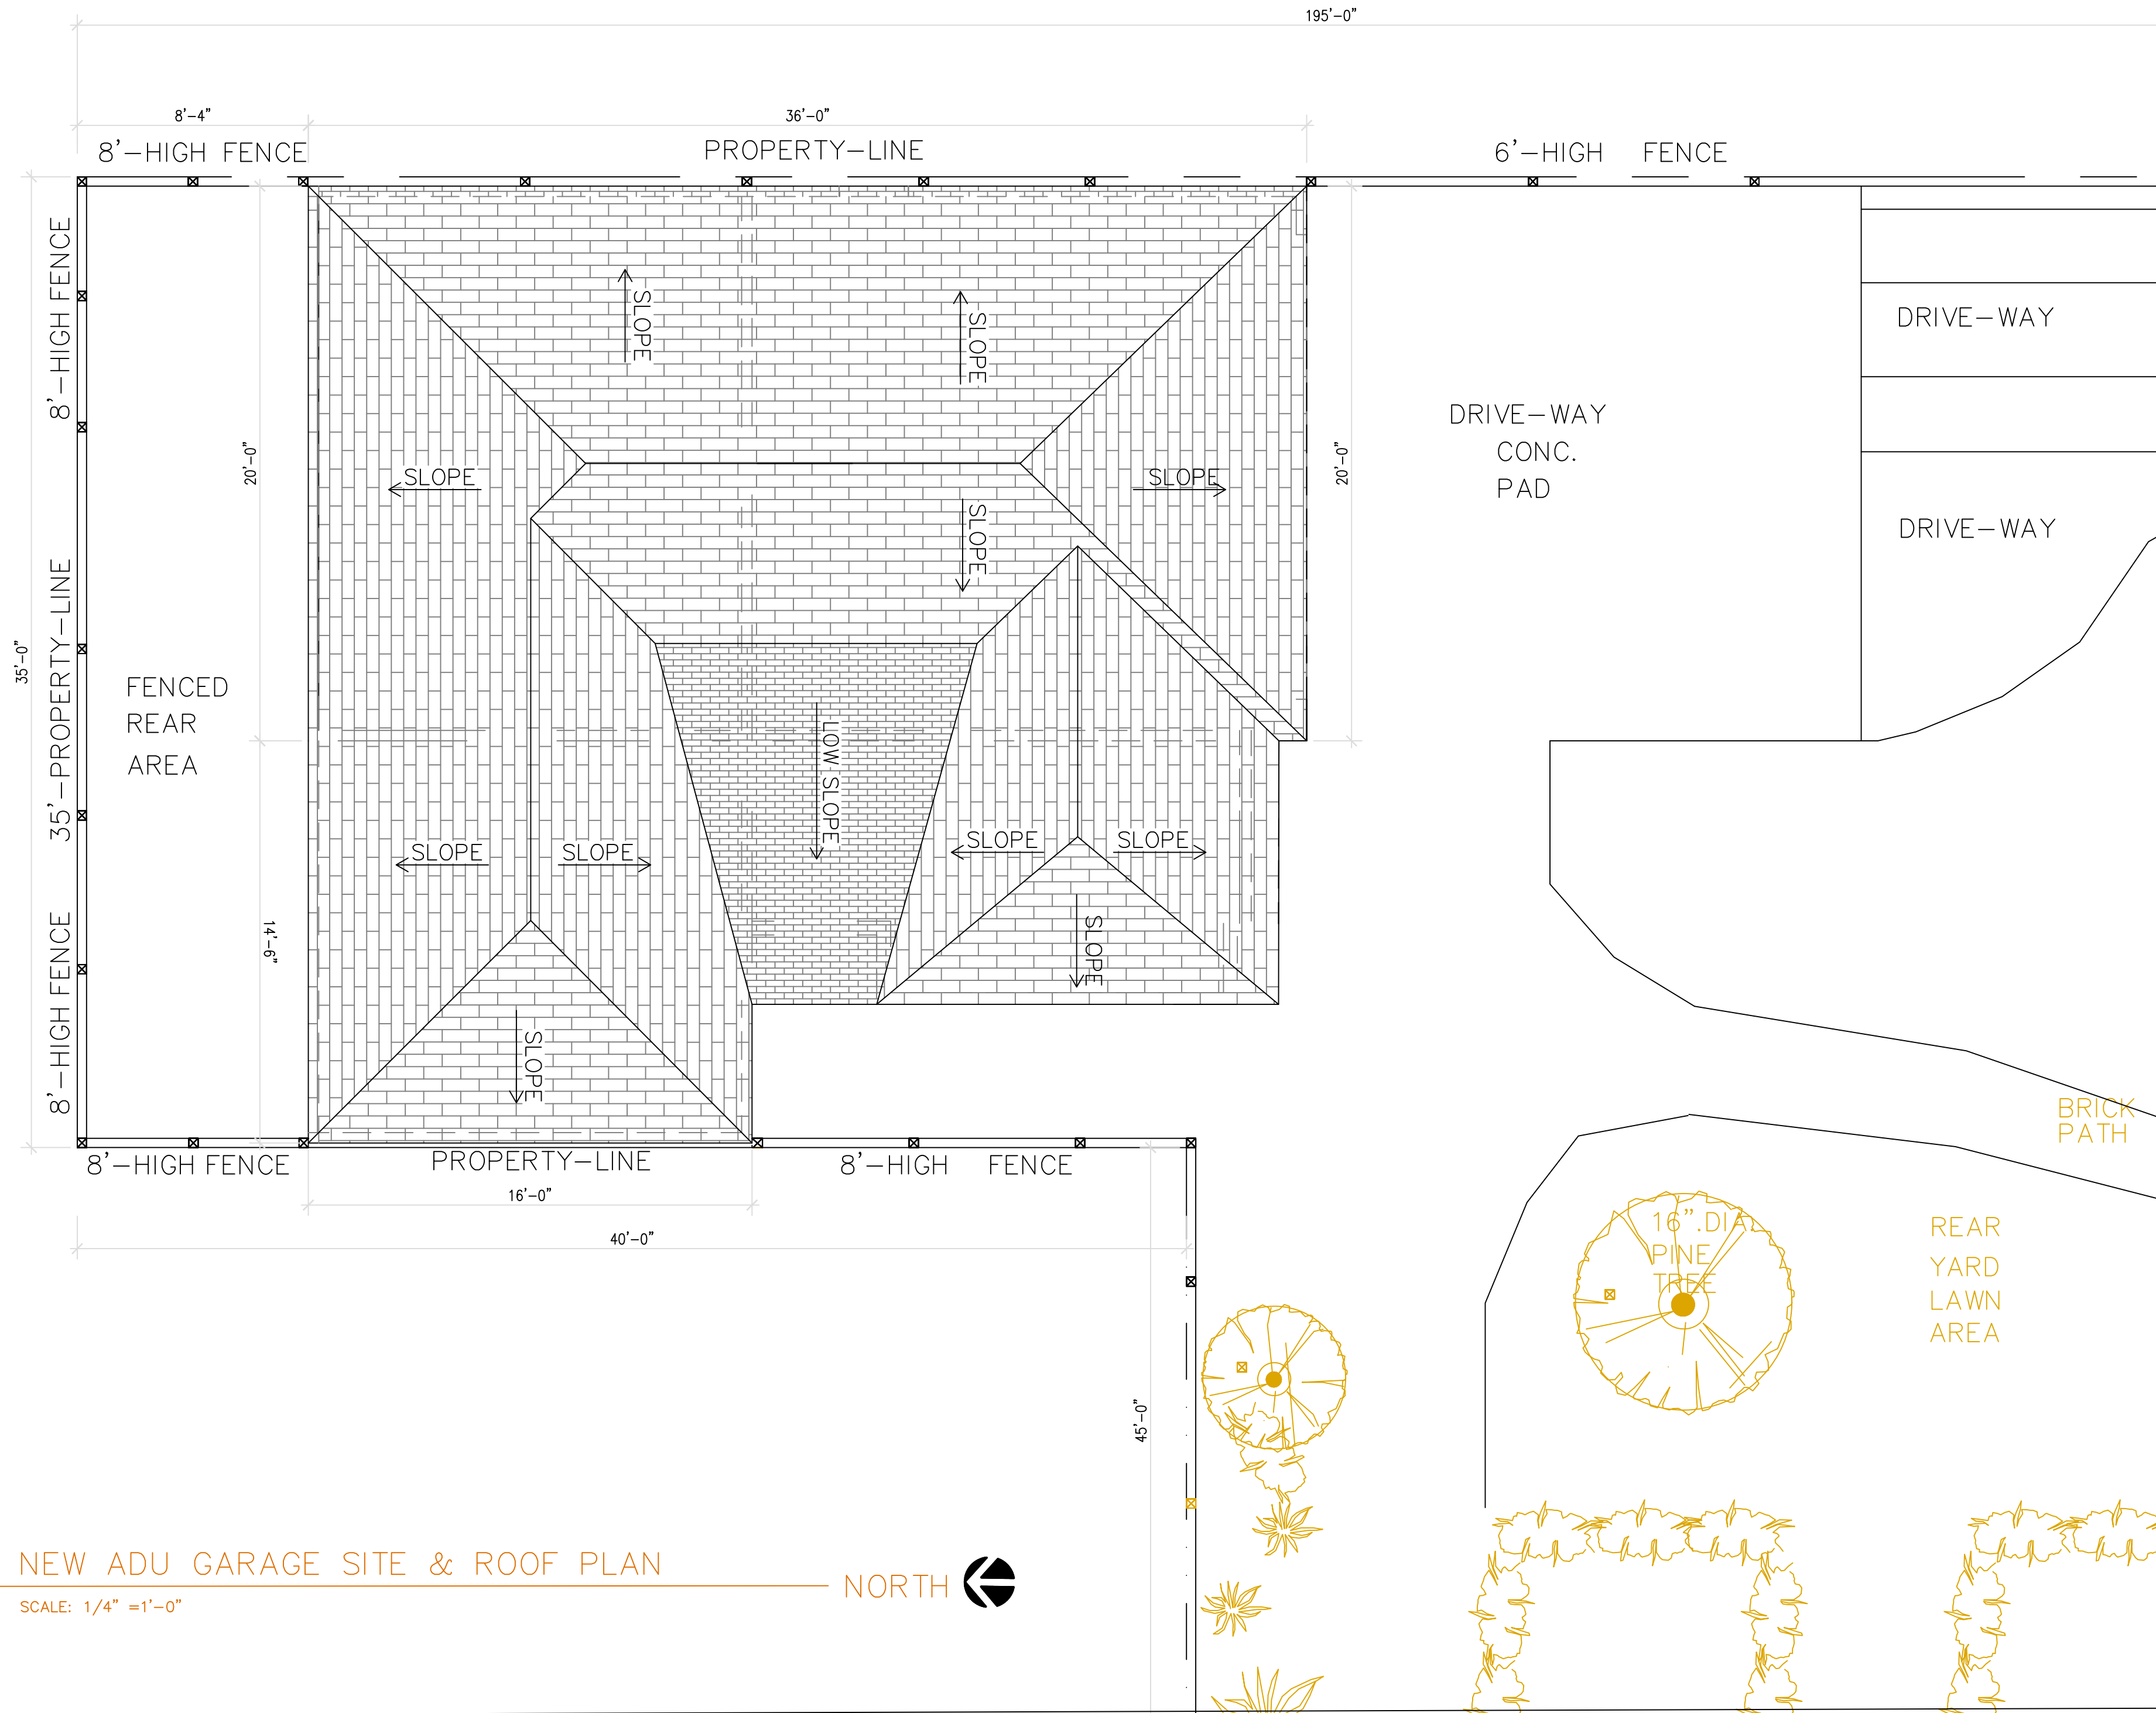

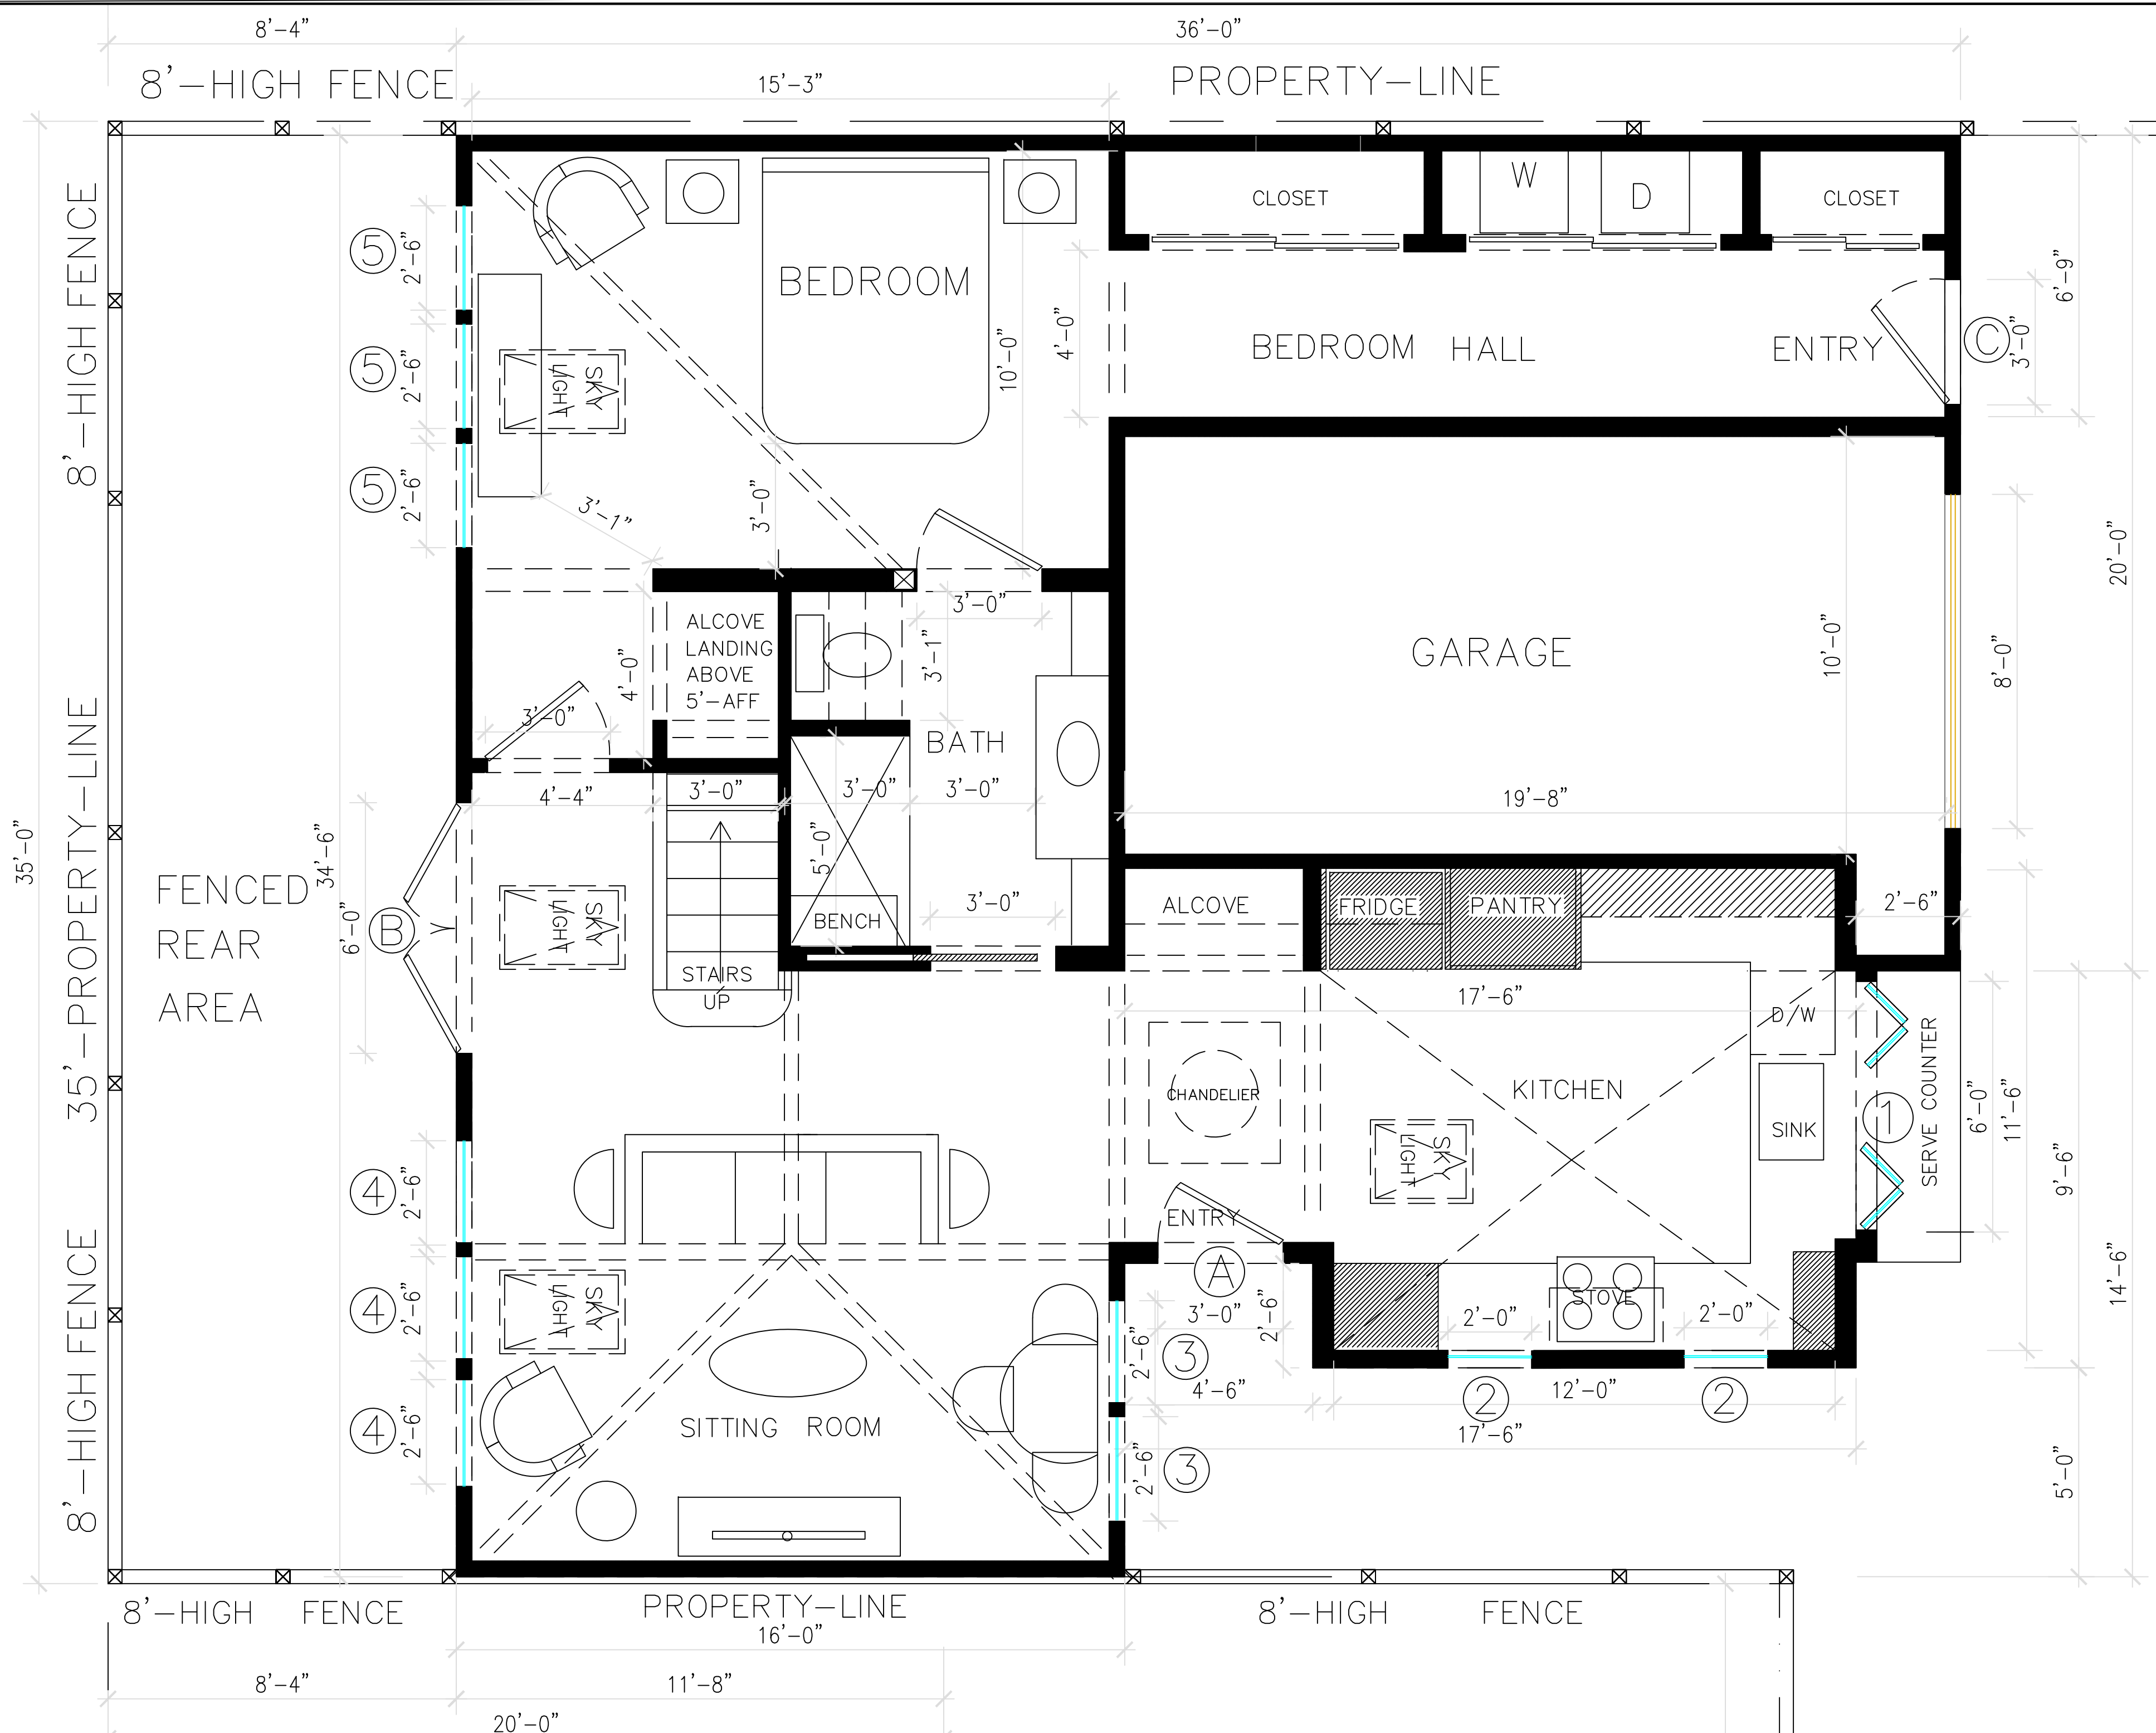

JOSEPH
LANDRY
DESIGN

Owner

SUMIT MALLICK
ALLISON WATKINS MALLICK
1311 CLINTON AVENUE
ALAMEDA, CA 94501
T:

Designer

JOSEPH A. LANDRY
2834 ADAMS ST
ALAMEDA CA 94501
T: (510) 381-4159

1311
CLINTON AVE.
ALAMEDA, CA.
94501

Rev.

Date

Remarks

Date:

08/25/25

Scale:

AS NOTED

Project Name:

1311 CLINTON AVE.
ALAMEDA, CA.

Project No.

106.25

Drawing Title:

NEW ADU
FLOOR PLAN

Sheet No.

A-4.1

(E)-OPEN-SPACE
292-SF.
42%

(E)-BUILT-SPACE
408-SF.
58%

1 NEW ADU FLOOR PLAN

Owner SUMIT MALLICK
ALLISON WATKINS MALLICK
1311 CLINTON AVENUE
ALAMEDA, CA. 94501
T:

Designer JOSEPH A LANDRY
2834 ADAMS ST
ALAMEDA CA 94501
T: (510) 381-4159

1311
CLINTON AVE.
ALAMEDA, CA.
94501




Rev.
Date Remarks

Date: 08/25/25
Scale: AS NOTED
Project Name: 1311 CLINTON AVE.
ALAMEDA, CA.
Project No. 106.25

Drawing Title:
NEW ADU-GARAGE
FRONT ELEVATION



Sheet No.

A-5.0

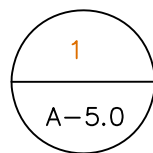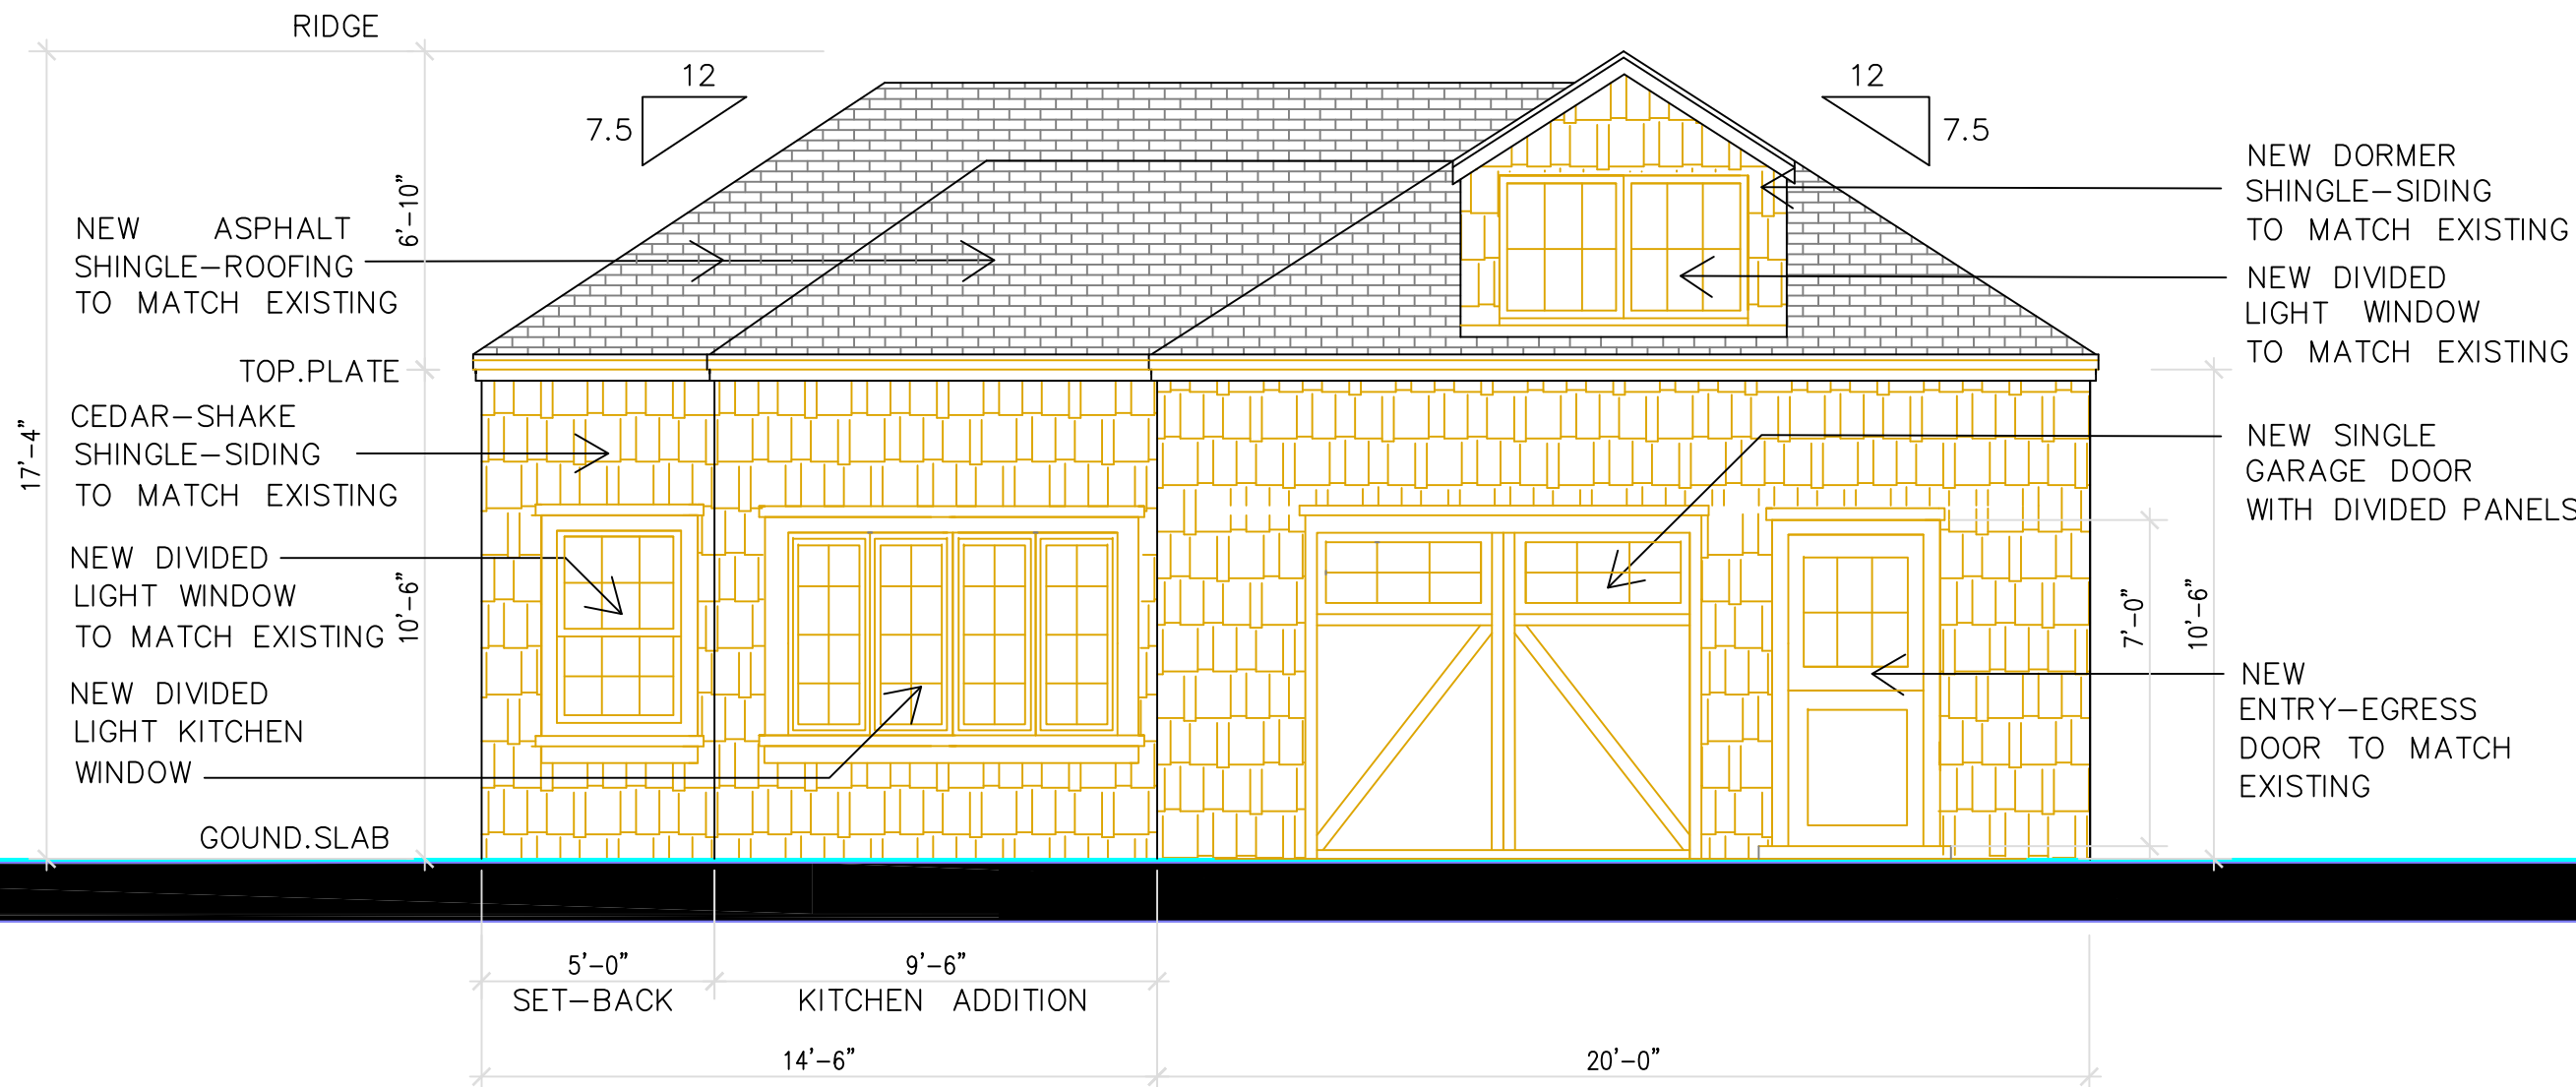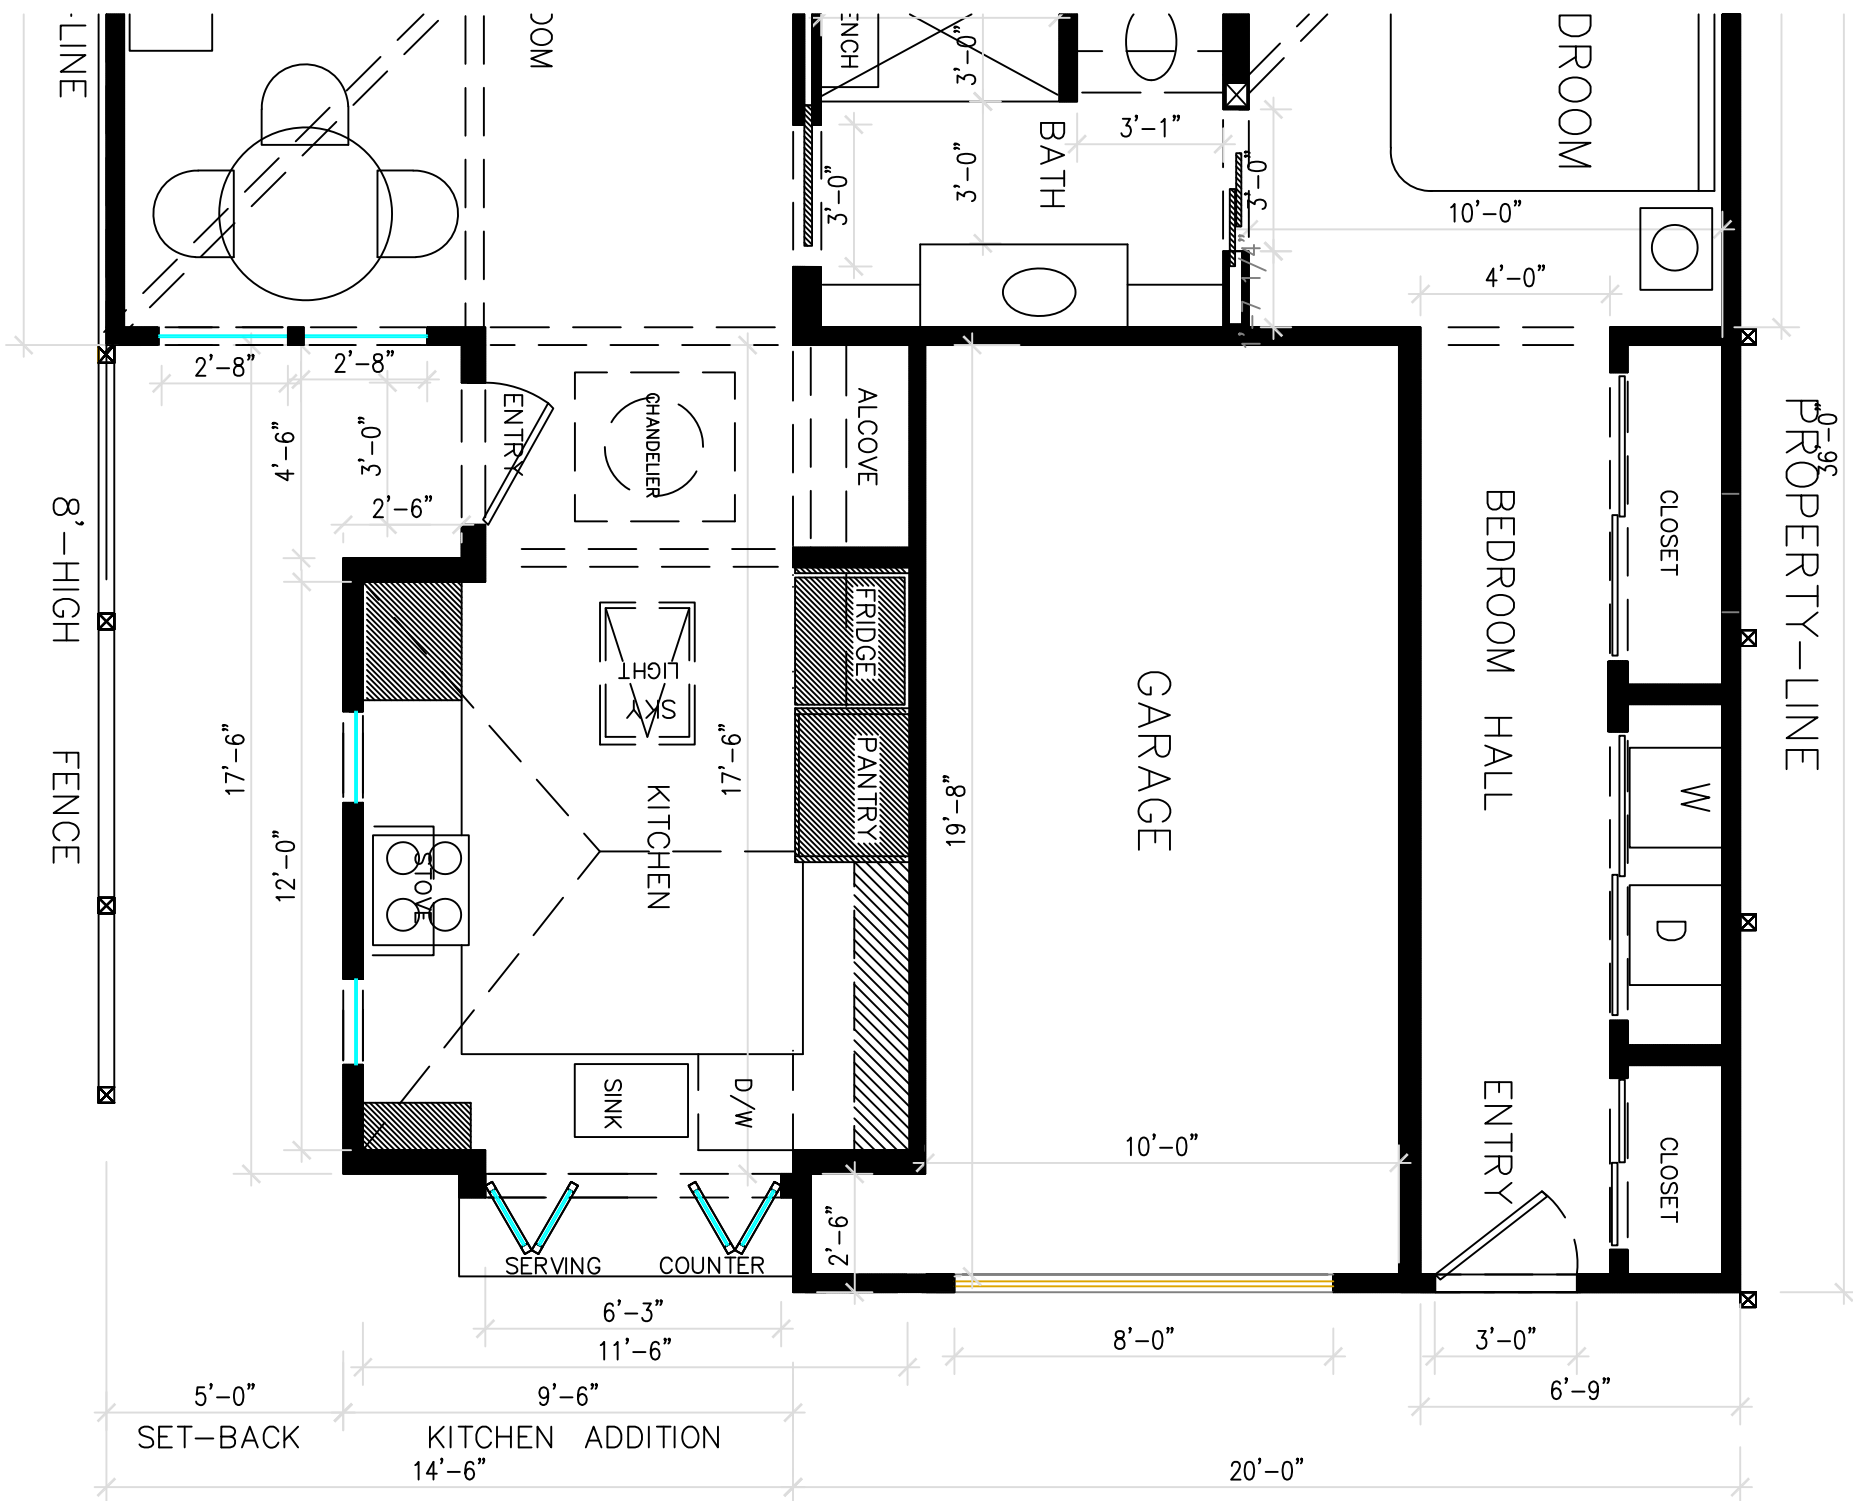

NEW ADU-GARAGE FRONT ELEVATION

SCALE: 1/4" = 1'-0"

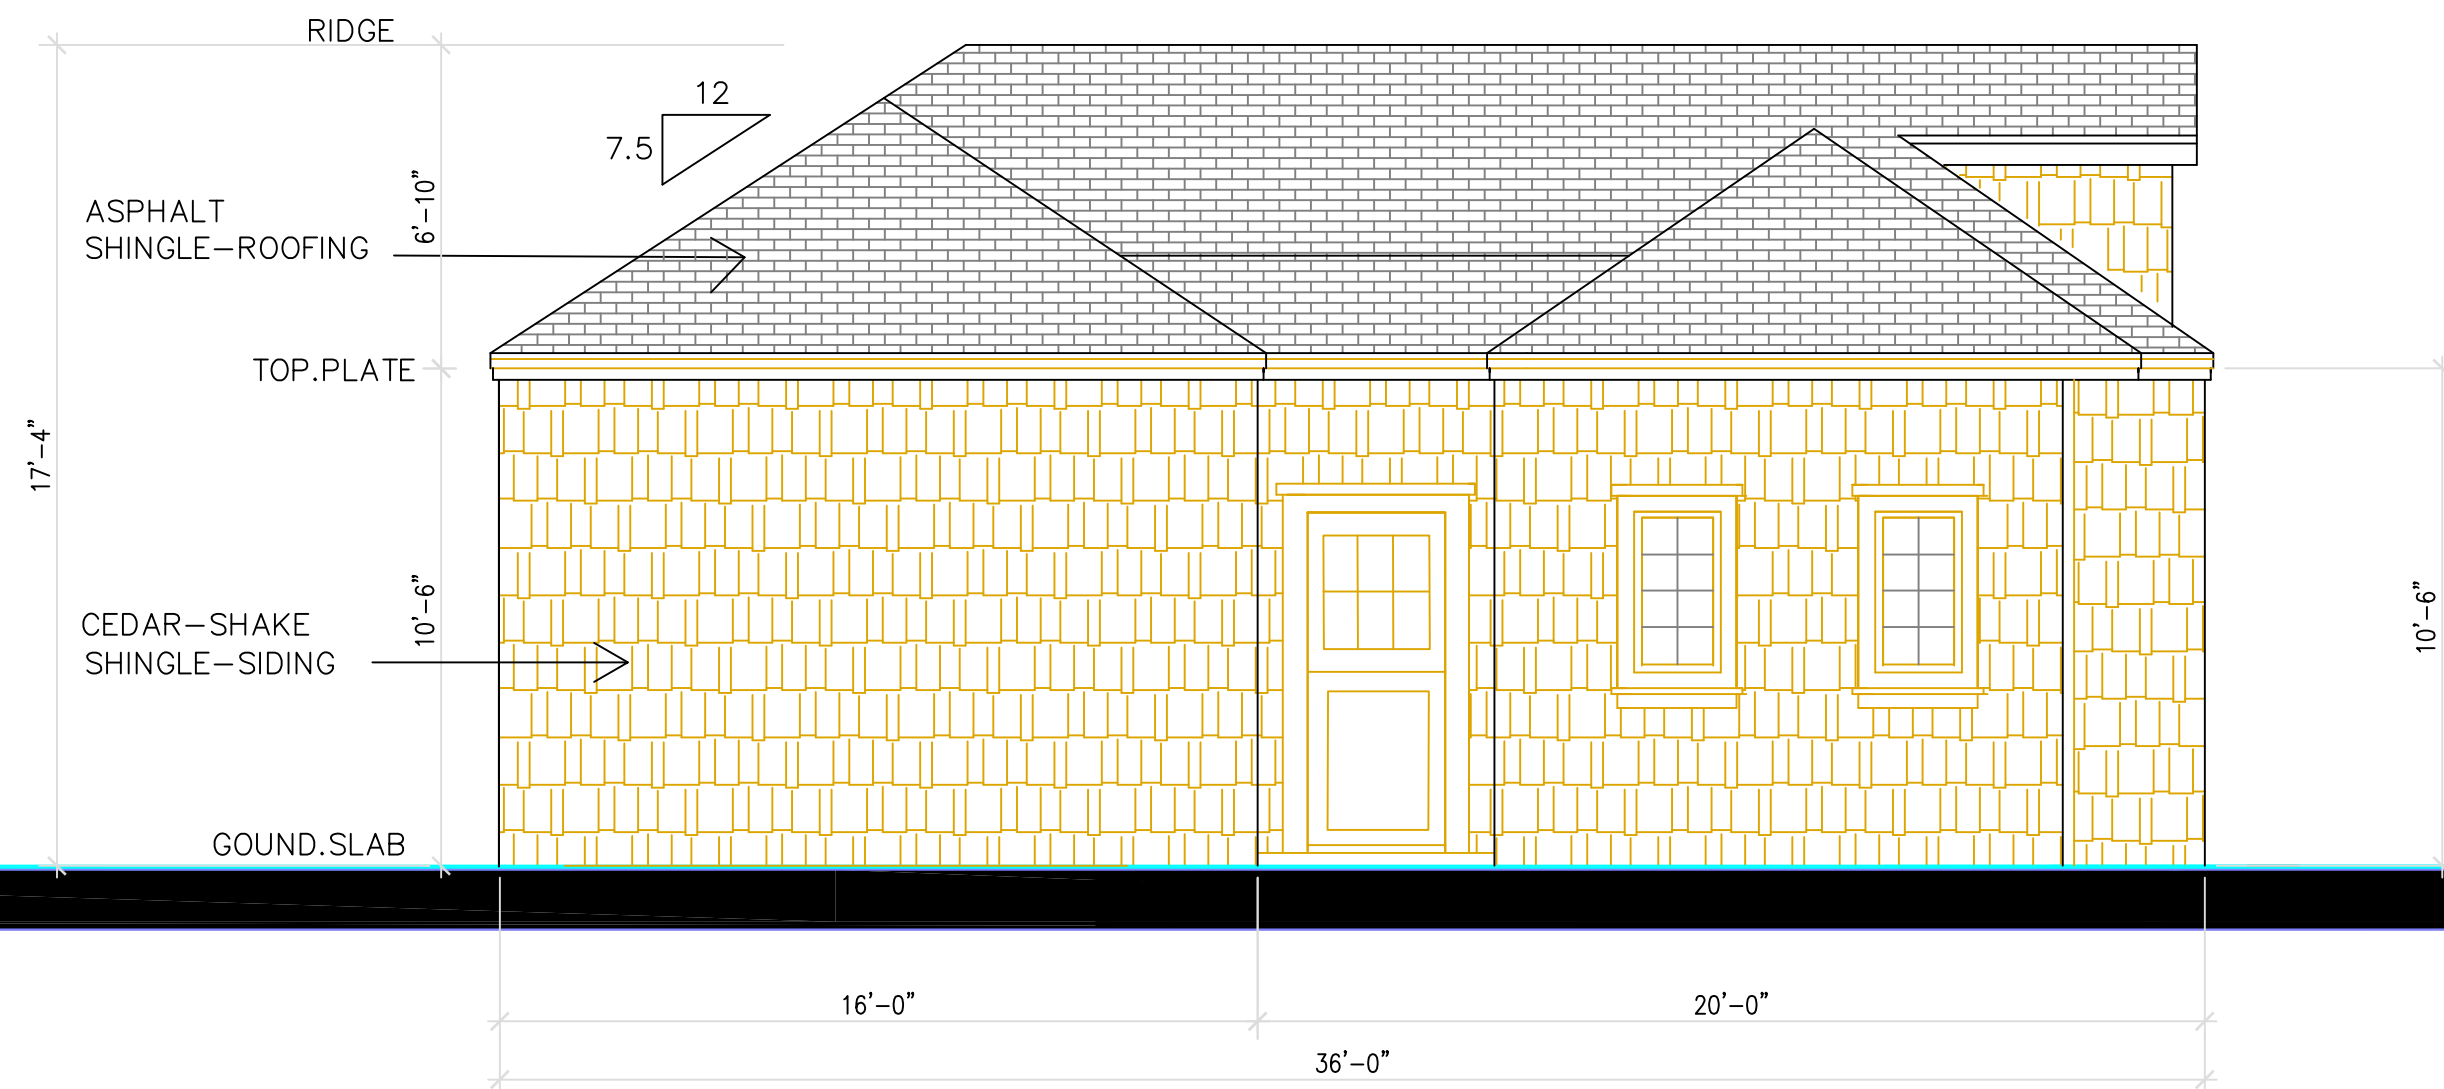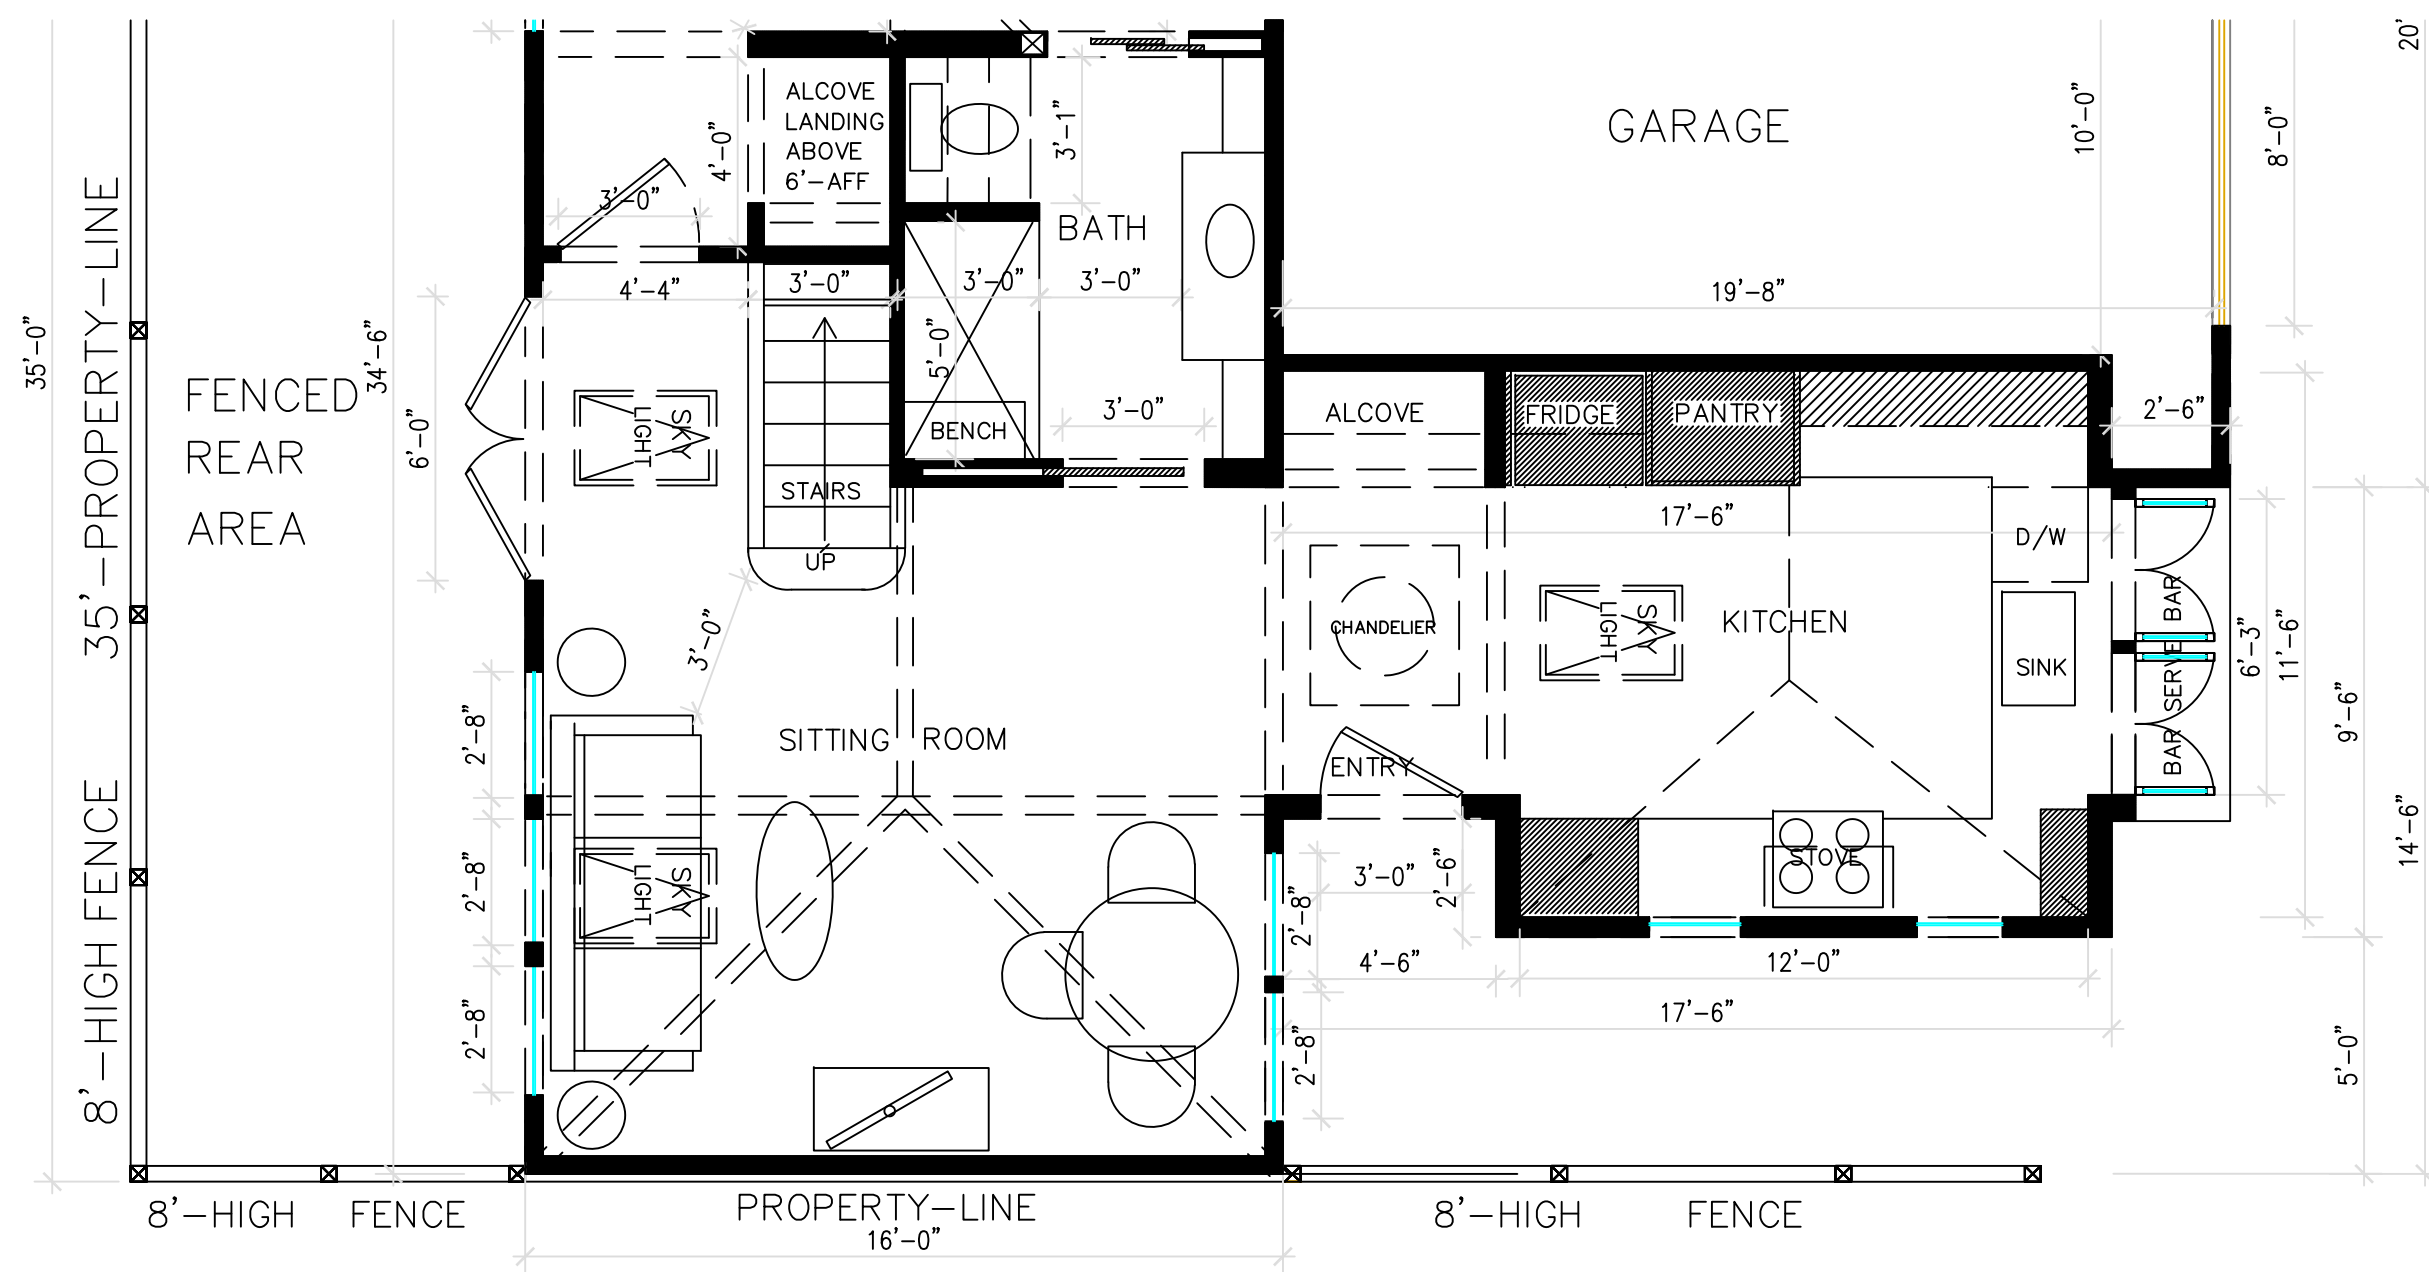

1
A-5.2

NEW ADU-GARAGE LEFT ELEVATION

SCALE: 1/4" = 1'-0"

JOSEPH
LANDRY
DESIGN

Owner SUMIT MALLICK
ALLISON WATKINS MALLICK
1311 CLINTON AVENUE
ALAMEDA, CA. 94501
T:
Designer JOSEPH A LANDRY
2834 ADAMS ST
ALAMEDA CA 94501
T: (510) 381-4159

1311
CLINTON AVE.
ALAMEDA, CA.
94501




Rev.
Date Remarks

Date: 08/25/25
Scale: AS NOTED
Project Name: 1311 CLINTON AVE.
ALAMEDA, CA.
Project No. 106.25

Drawing Title:
NEW ADU-GARAGE
LEFT
ELEVATION

Sheet No.

A-5.2

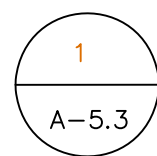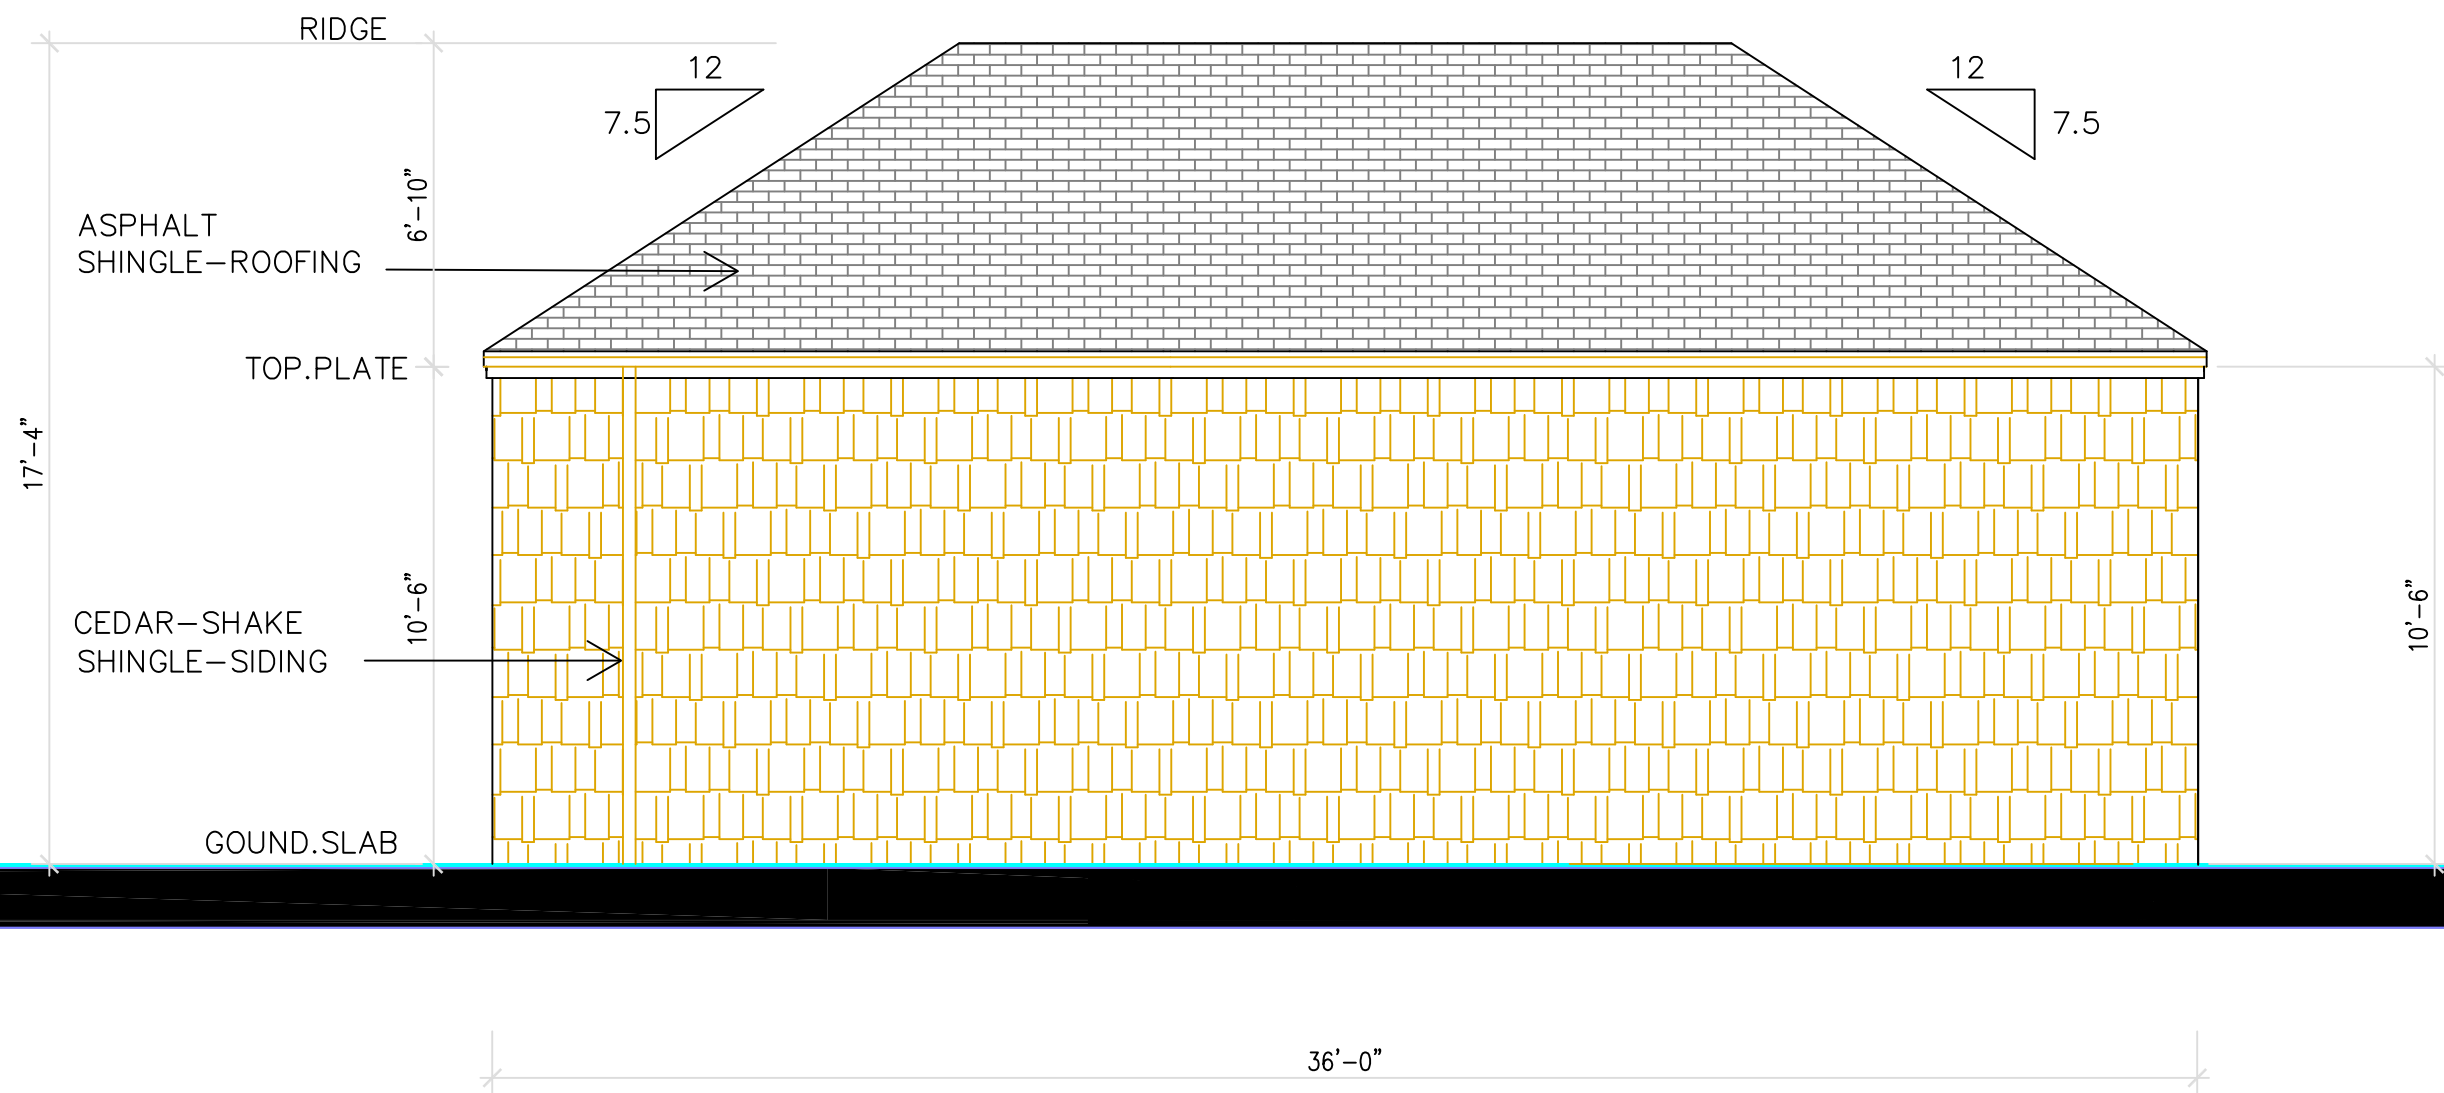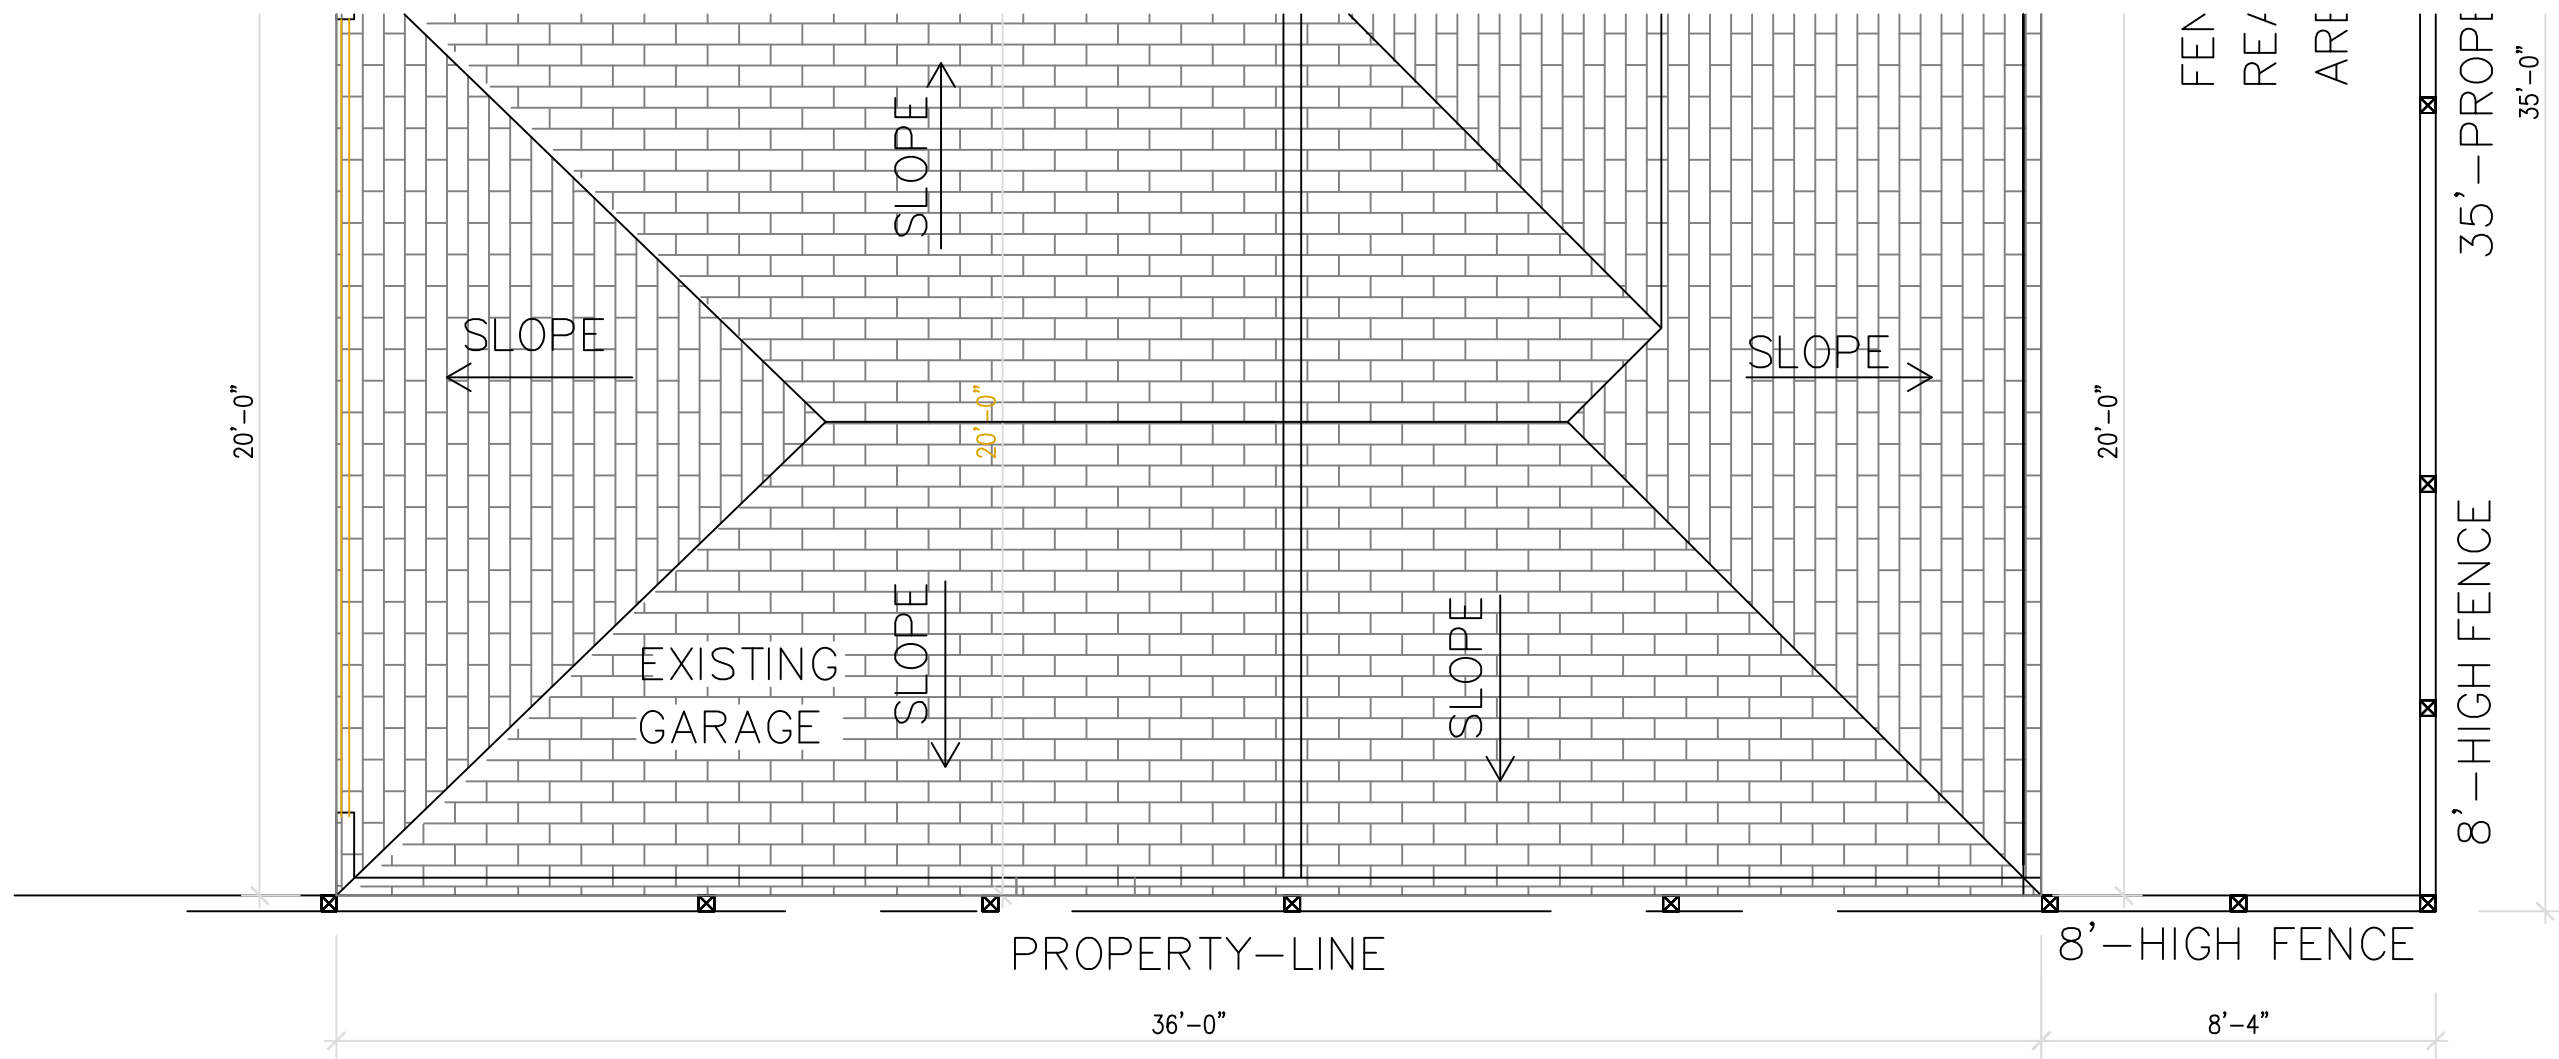

NEW ADU RIGHT ELEVATION

SCALE: 1/4" = 1'-0"

JOSEPH
LANDRY
DESIGN

Owner SUMIT MALLICK
ALLISON WATKINS MALLICK
1311 CLINTON AVENUE
ALAMEDA, CA.
94501
T:

Designer JOSEPH A LANDRY
2834 ADAMS ST
ALAMEDA CA 94501
T: (510) 381-4159

1311
CLINTON AVE.
ALAMEDA, CA.
94501




Rev.	Remarks
------	---------

Date:	08/25/25
Scale:	AS NOTED
Project Name:	1311 CLINTON AVE. ALAMEDA, CA.
Project No.	106.25

Drawing Title:
NEW
ADU
RIGHT
ELEVATION

Sheet No.

A-5.3

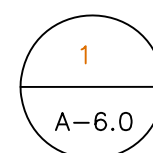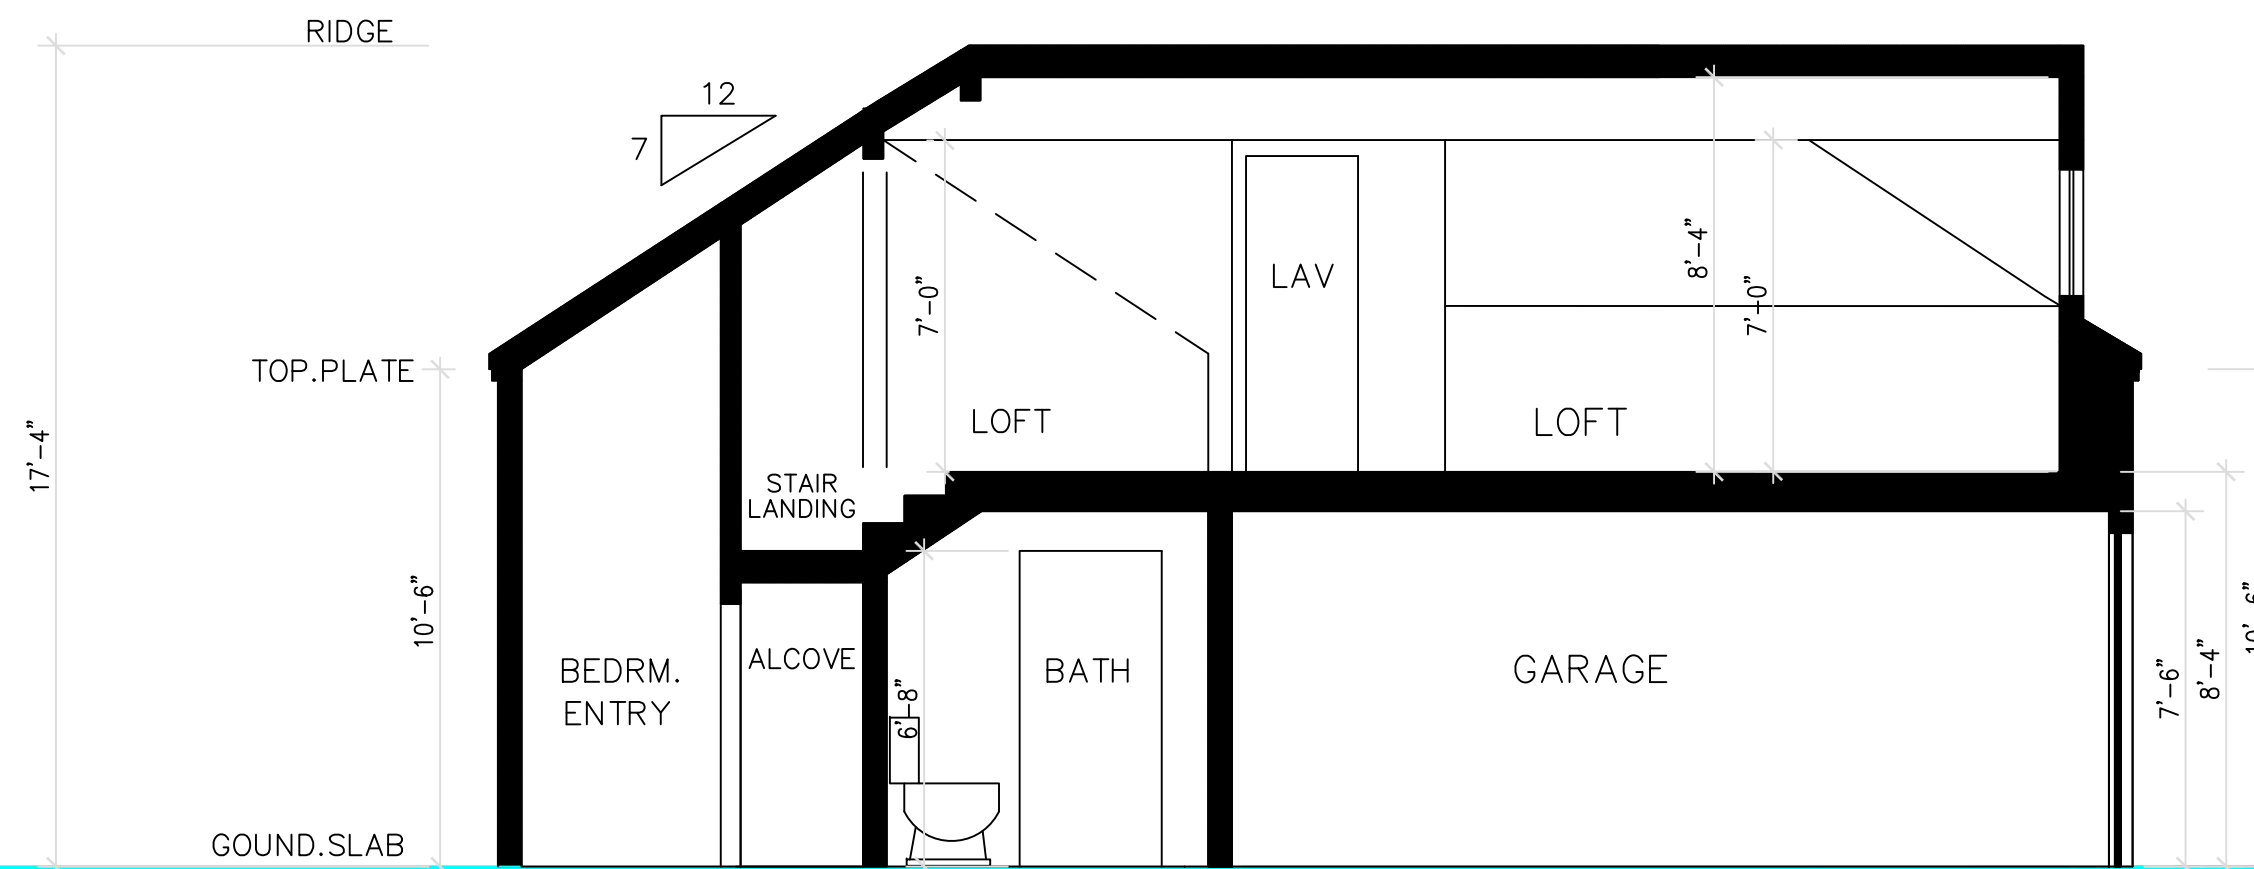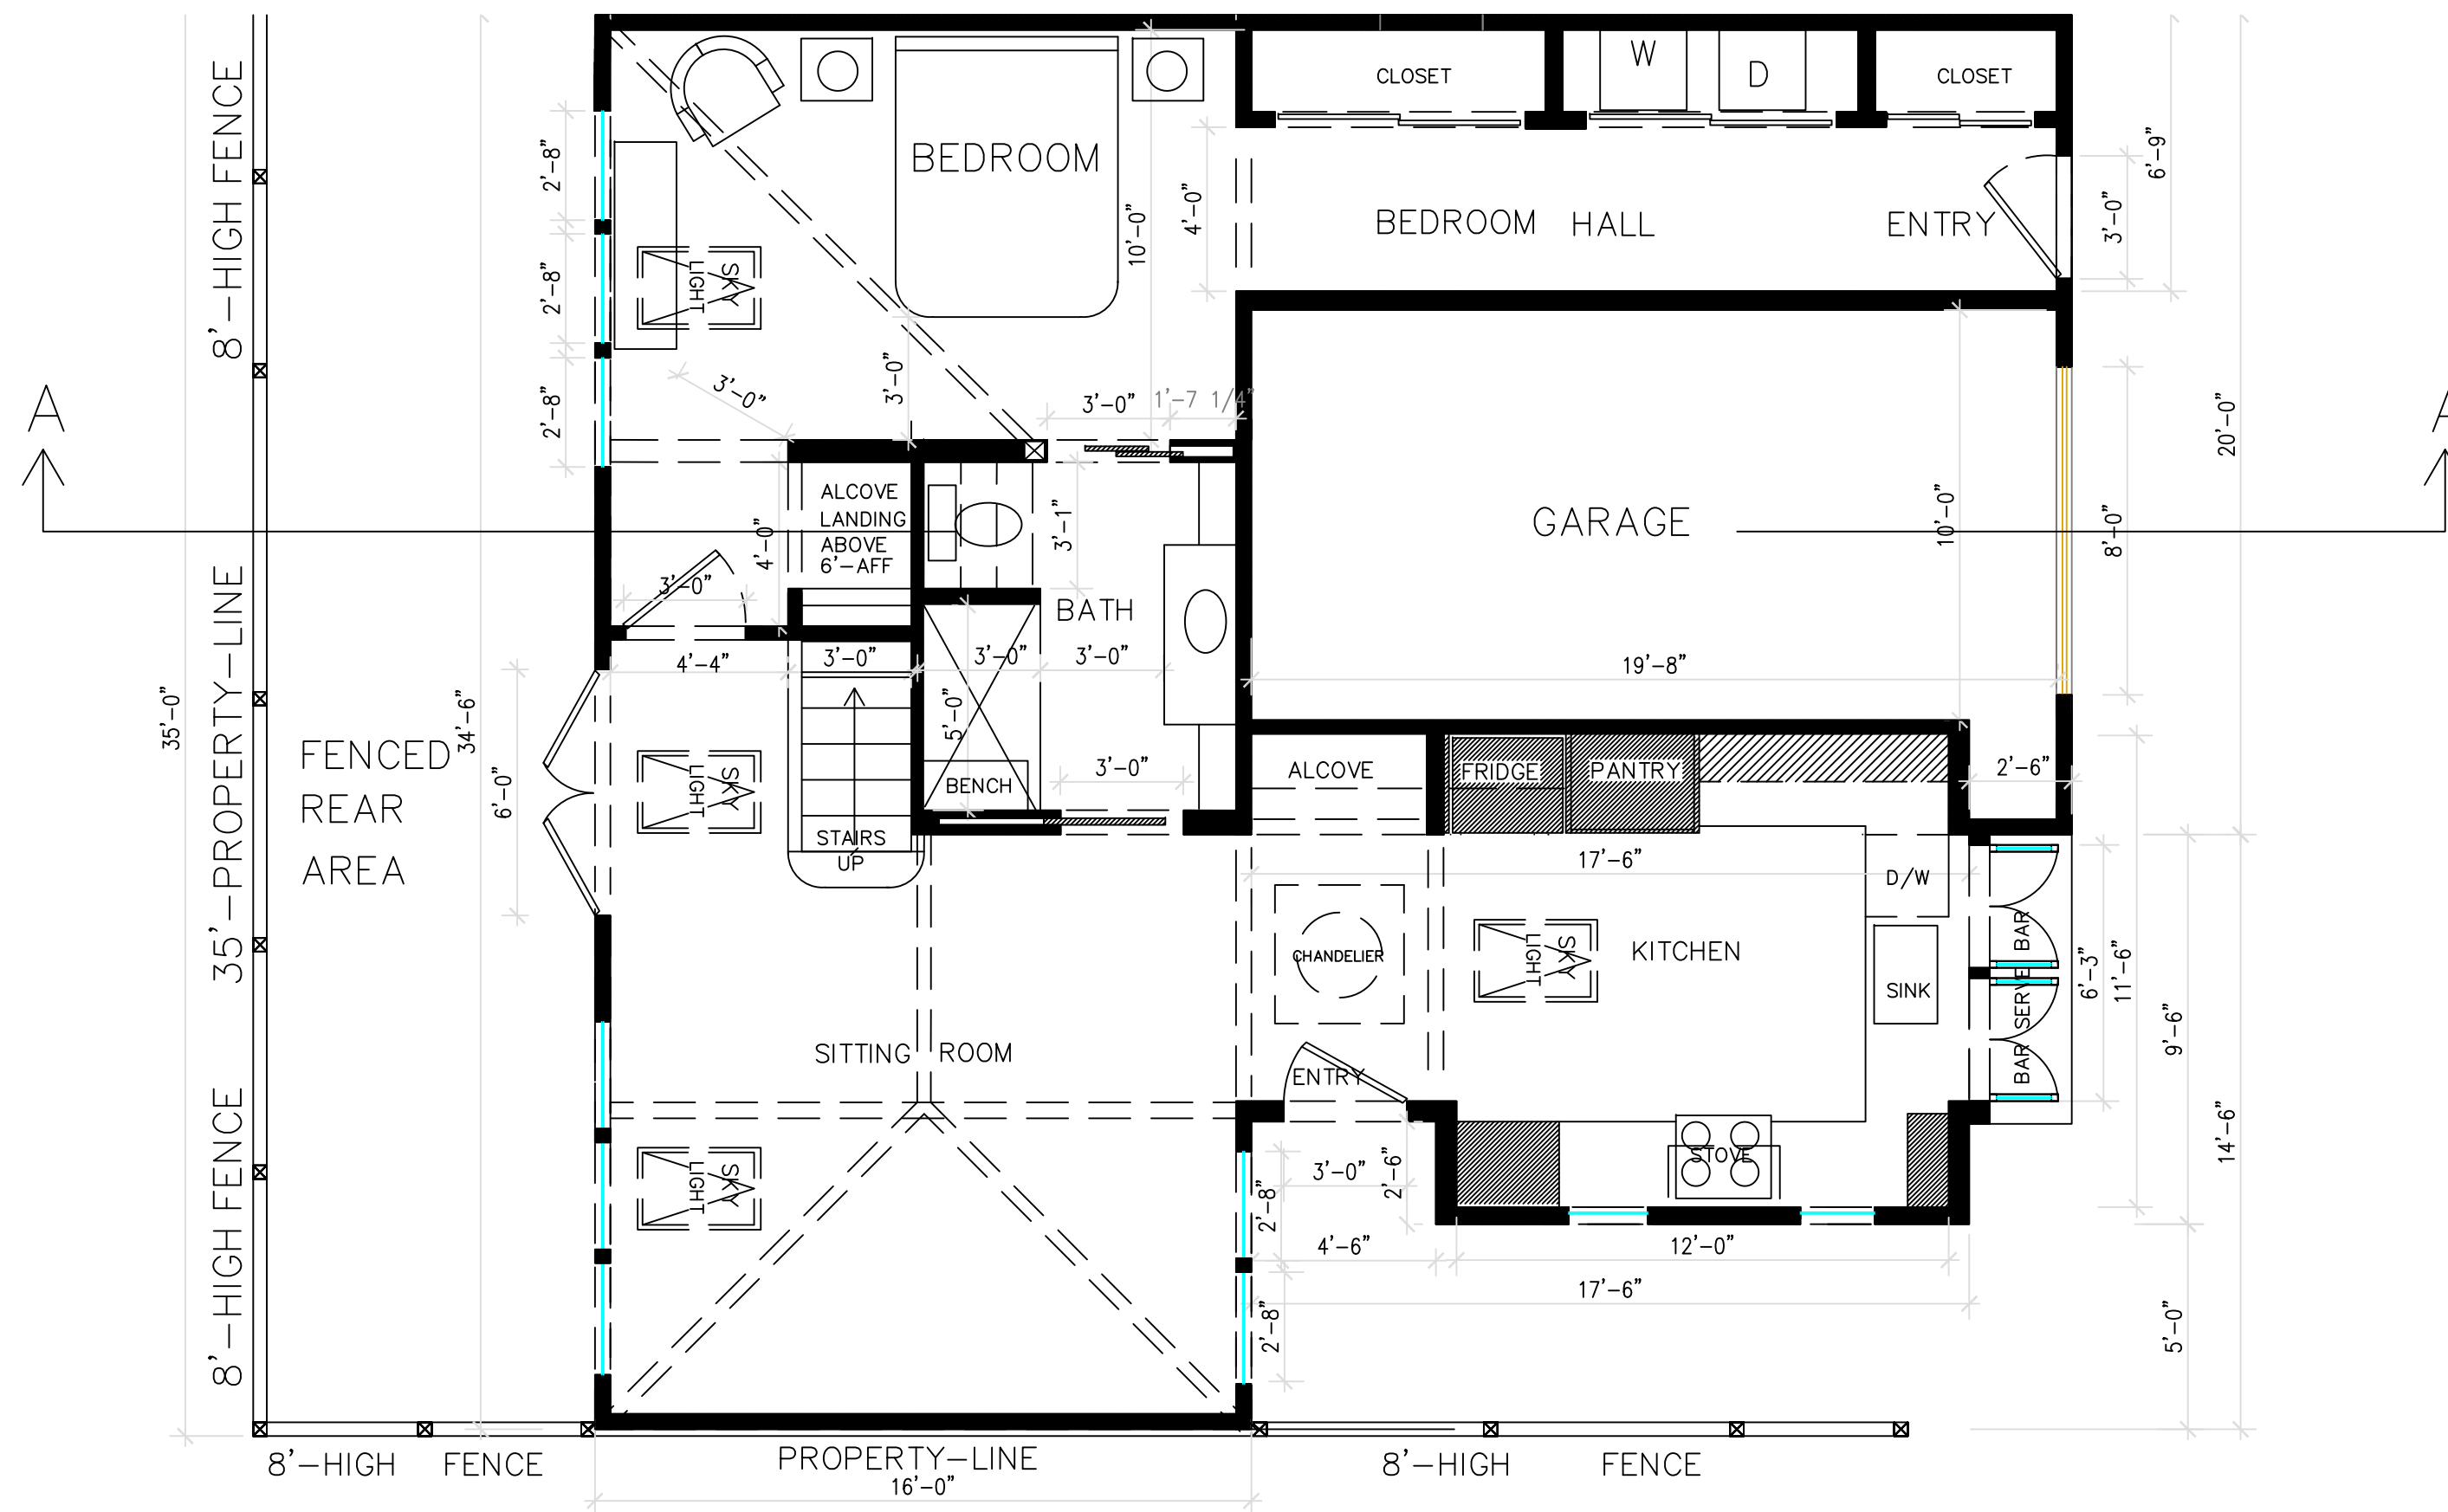

NEW ADU—CROSS SECTION

SCALE: 1/4" = 1'-0"

JOSEPH
LANDRY
DESIGN

Owner SUMIT MALLICK
ALLISON WATKINS MALLICK
1311 CLINTON AVENUE
ALAMEDA, CA. 94501
T:
Designer JOSEPH A. LANDRY
2834 ADAMS ST
ALAMEDA CA 94501
T: (510) 381-4159

1311
CLINTON AVE.
ALAMEDA, CA.
94501

Rev.
Date Remarks

Date: 08/25/25
Scale: AS NOTED
Project Name: 1311 CLINTON AVE.
ALAMEDA, CA.
Project No. 106.25

Drawing Title:
NEW ADU—
CROSS
SECTION
Sheet No.
A-6-0

JOSEPH
LANDRY
DESIGN

Owner SUMIT MALLICK
ALLISON WATKINS MALLICK
1311 CLINTON AVENUE
ALAMEDA, CA. 94501
T:

Designer JOSEPH A LANDRY
2834 ADAMS ST
ALAMEDA CA 94501
T: (510) 381-4159



1311
CLINTON AVE.
ALAMEDA, CA.
94501

Rev.
Date Remarks

Date: 08/25/25
Scale: AS NOTED
Project Name: 1311 CLINTON AVE.
ALAMEDA, CA.
Project No. 106.25

Drawing Title:
NEW ADU-
LONGITUDINAL
SECTION

Sheet No.
A-6.1

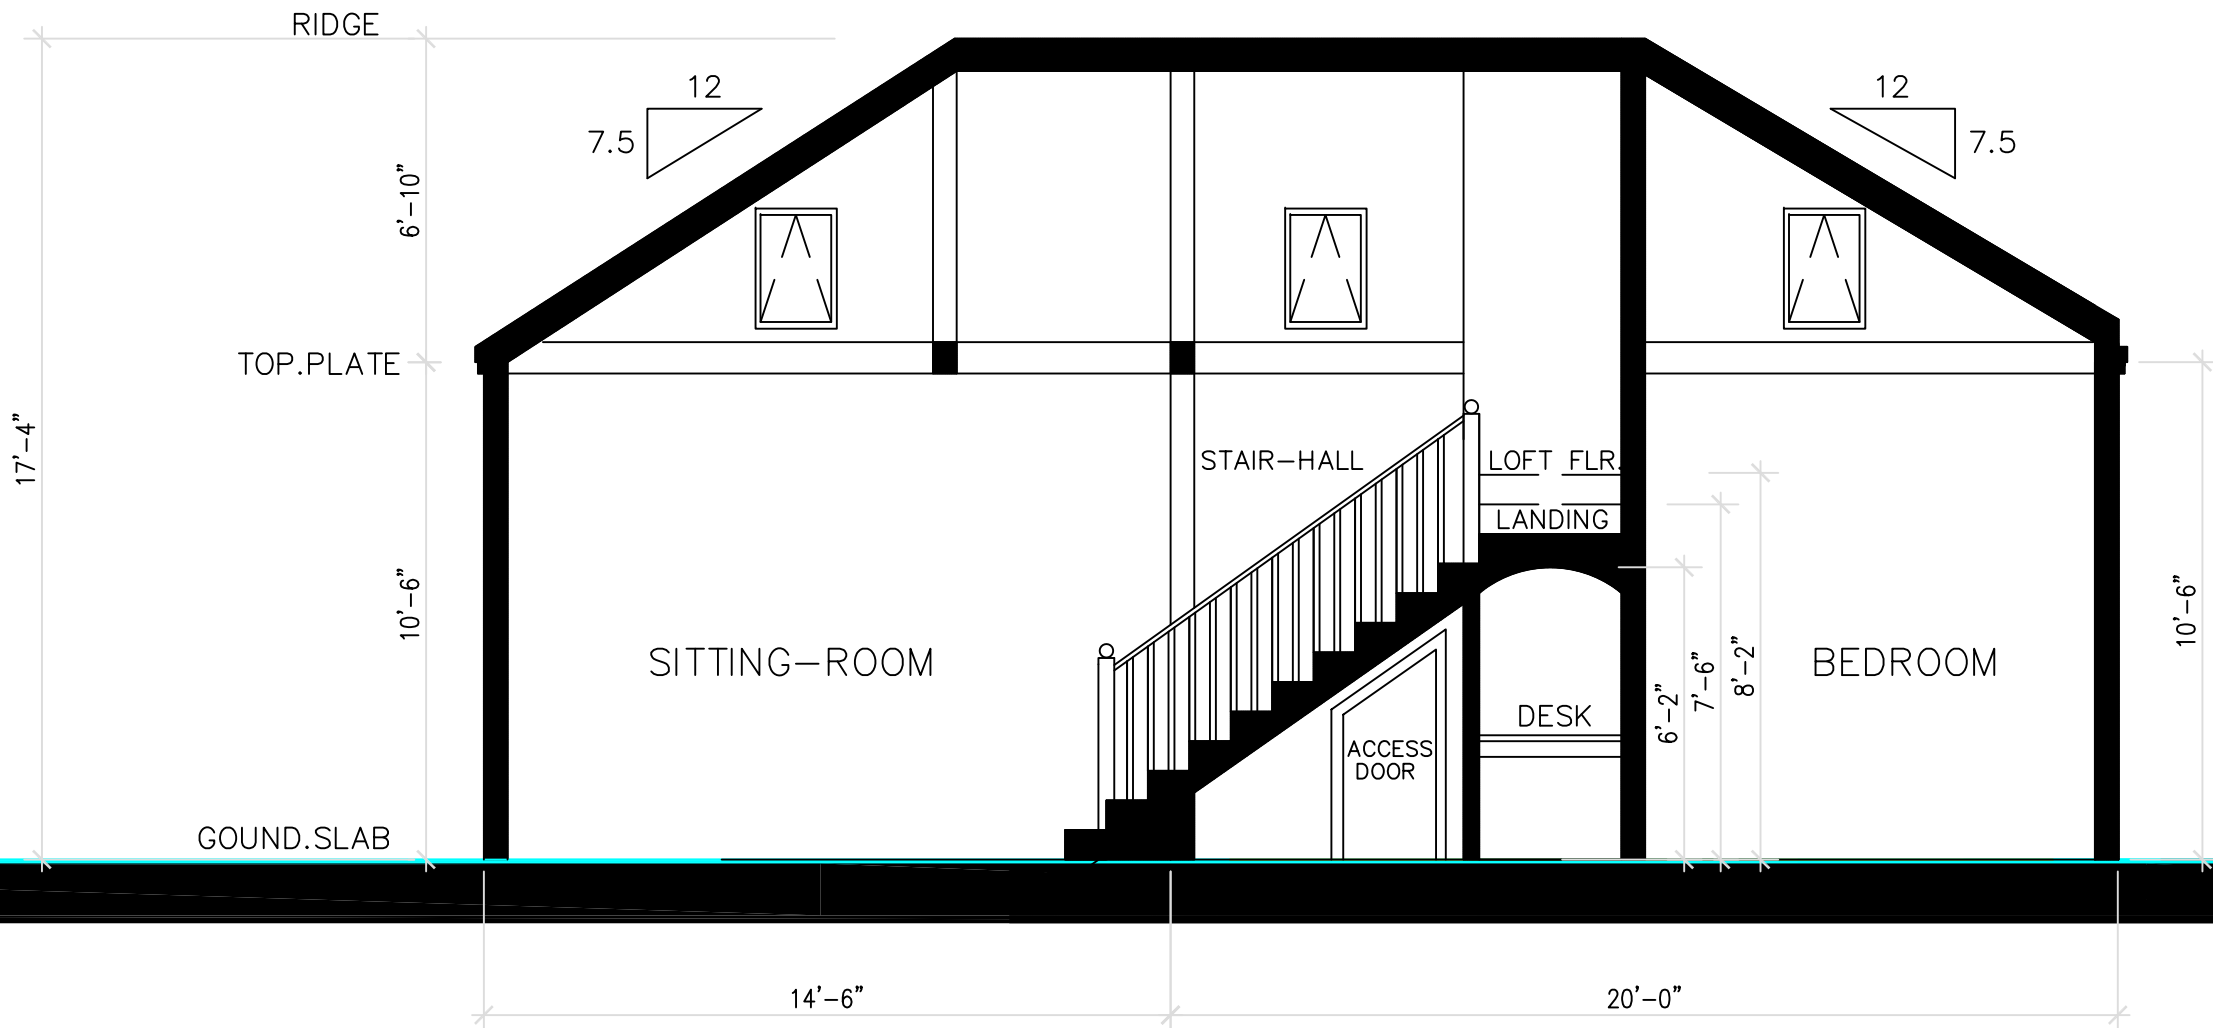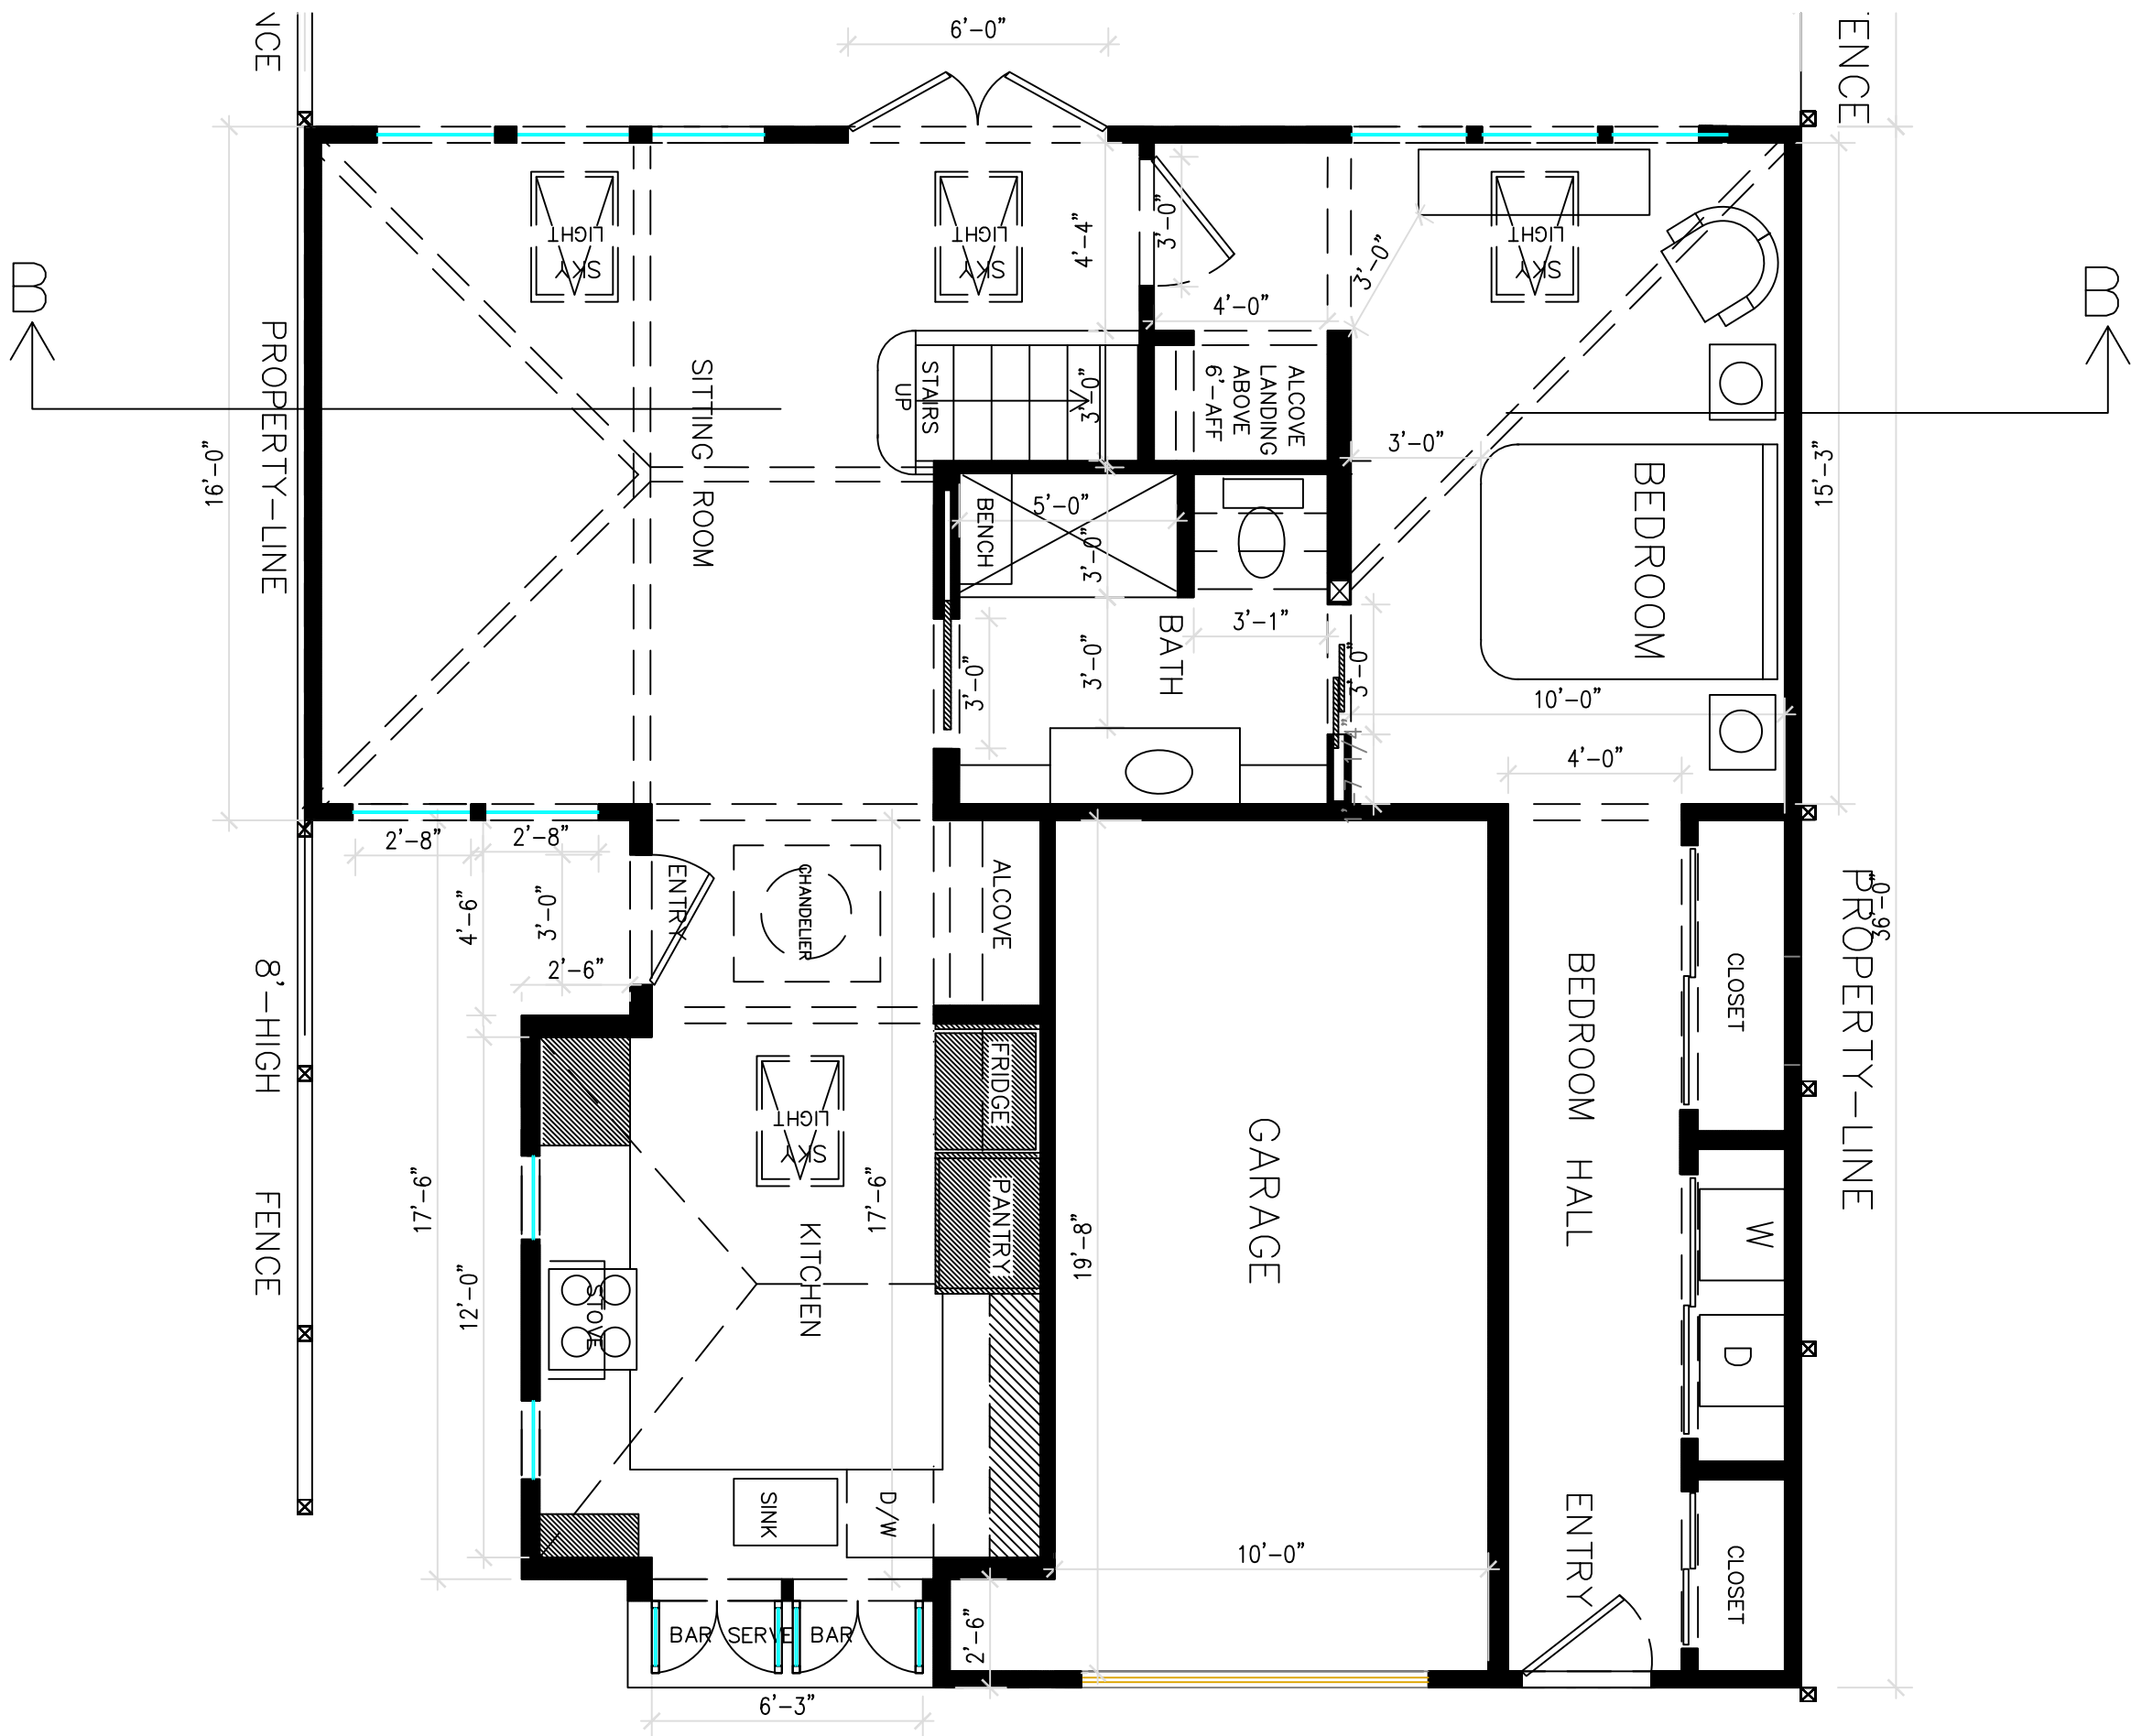

1
A-6.1
NEW ADU LONGITUDINAL SECTION
SCALE: 1/4" = 1'-0"

