


PROPOSED SIDEWALK LANDSCAPING  
 PROPOSED SIDEWALK CONSTRUCTION

**PRELIMINARY DRAFT - NOT FOR CONSTRUCTION**

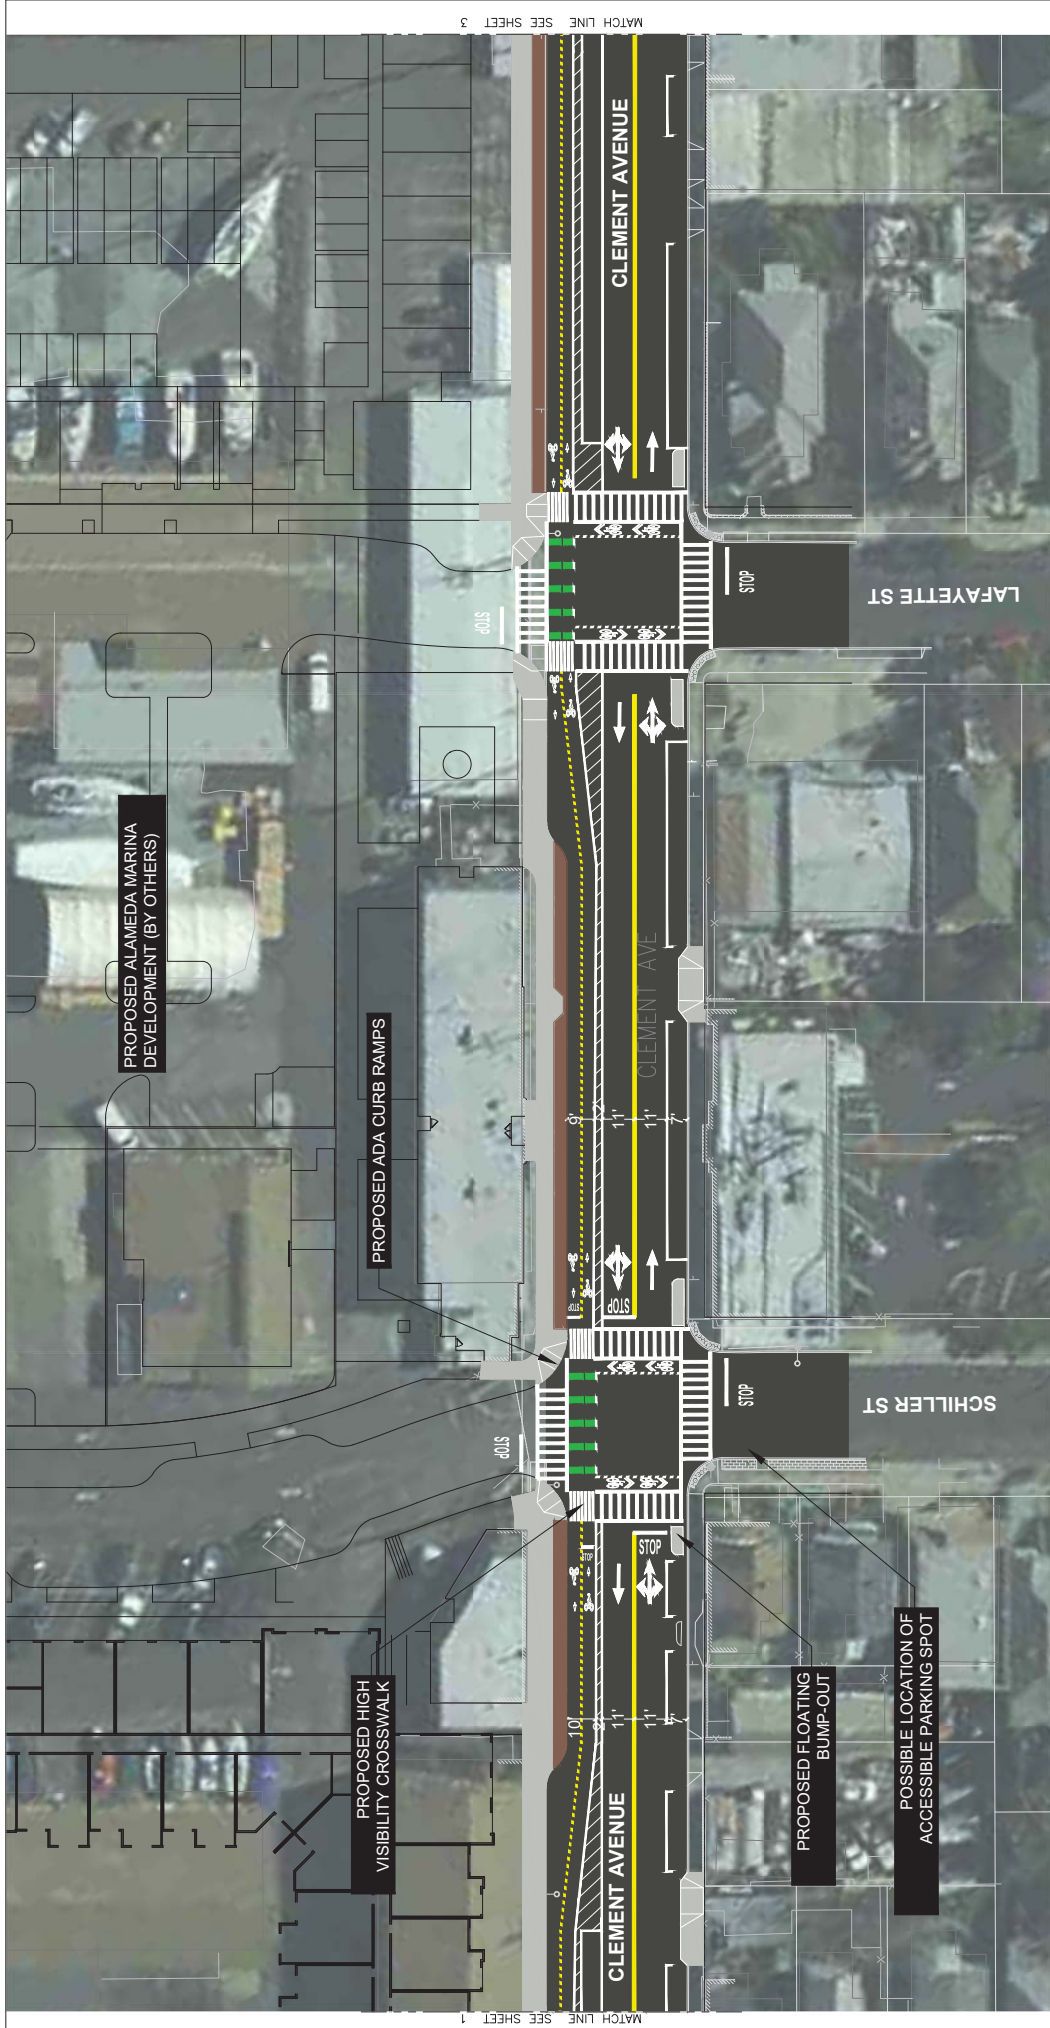

**CLEMENT AVENUE SAFETY IMPROVEMENTS PROJECT**  
 TWO-WAY PROTECTED BIKE LANE CONCEPTUAL DESIGN OPTION  
 SHEET 1/11  
 JULY 2019




- PROPOSED SIDEWALK LANDSCAPING
- PROPOSED SIDEWALK CONSTRUCTION

**PRELIMINARY DRAFT - NOT FOR CONSTRUCTION**



**CLEMENT AVENUE SAFETY IMPROVEMENTS PROJECT**  
 TWO-WAY PROTECTED BIKE LANE CONCEPTUAL DESIGN OPTION  
 SHEET 2/11  
 JULY 2019

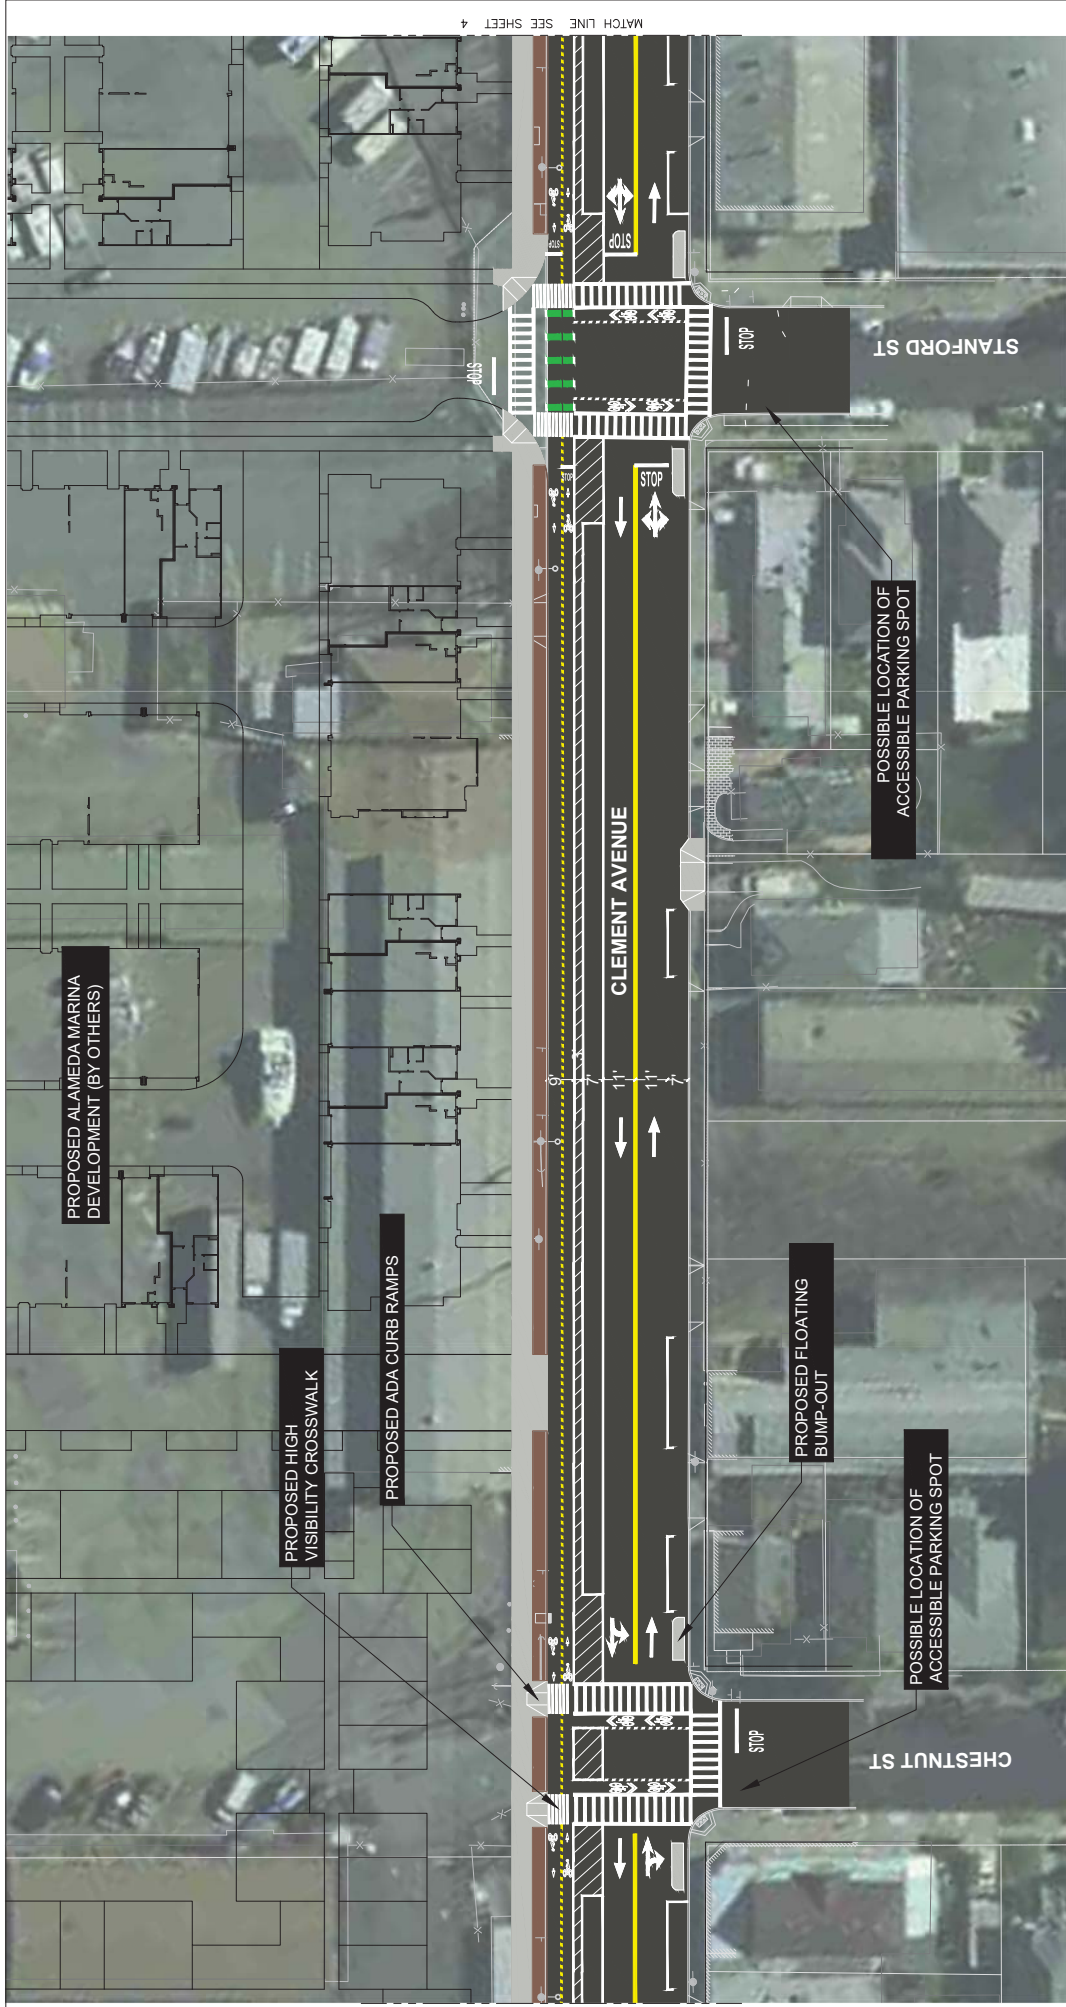


- PROPOSED SIDEWALK LANDSCAPING
- PROPOSED SIDEWALK CONSTRUCTION

**PRELIMINARY DRAFT - NOT FOR CONSTRUCTION**



**CLEMENT AVENUE SAFETY IMPROVEMENTS PROJECT**  
 TWO-WAY PROTECTED BIKE LANE CONCEPTUAL DESIGN OPTION  
 SHEET 3/11  
 JULY 2019

C:\Users\jody\Desktop\Clement Ave Two Way P&ID.dwg 2/15/19 4:59pm

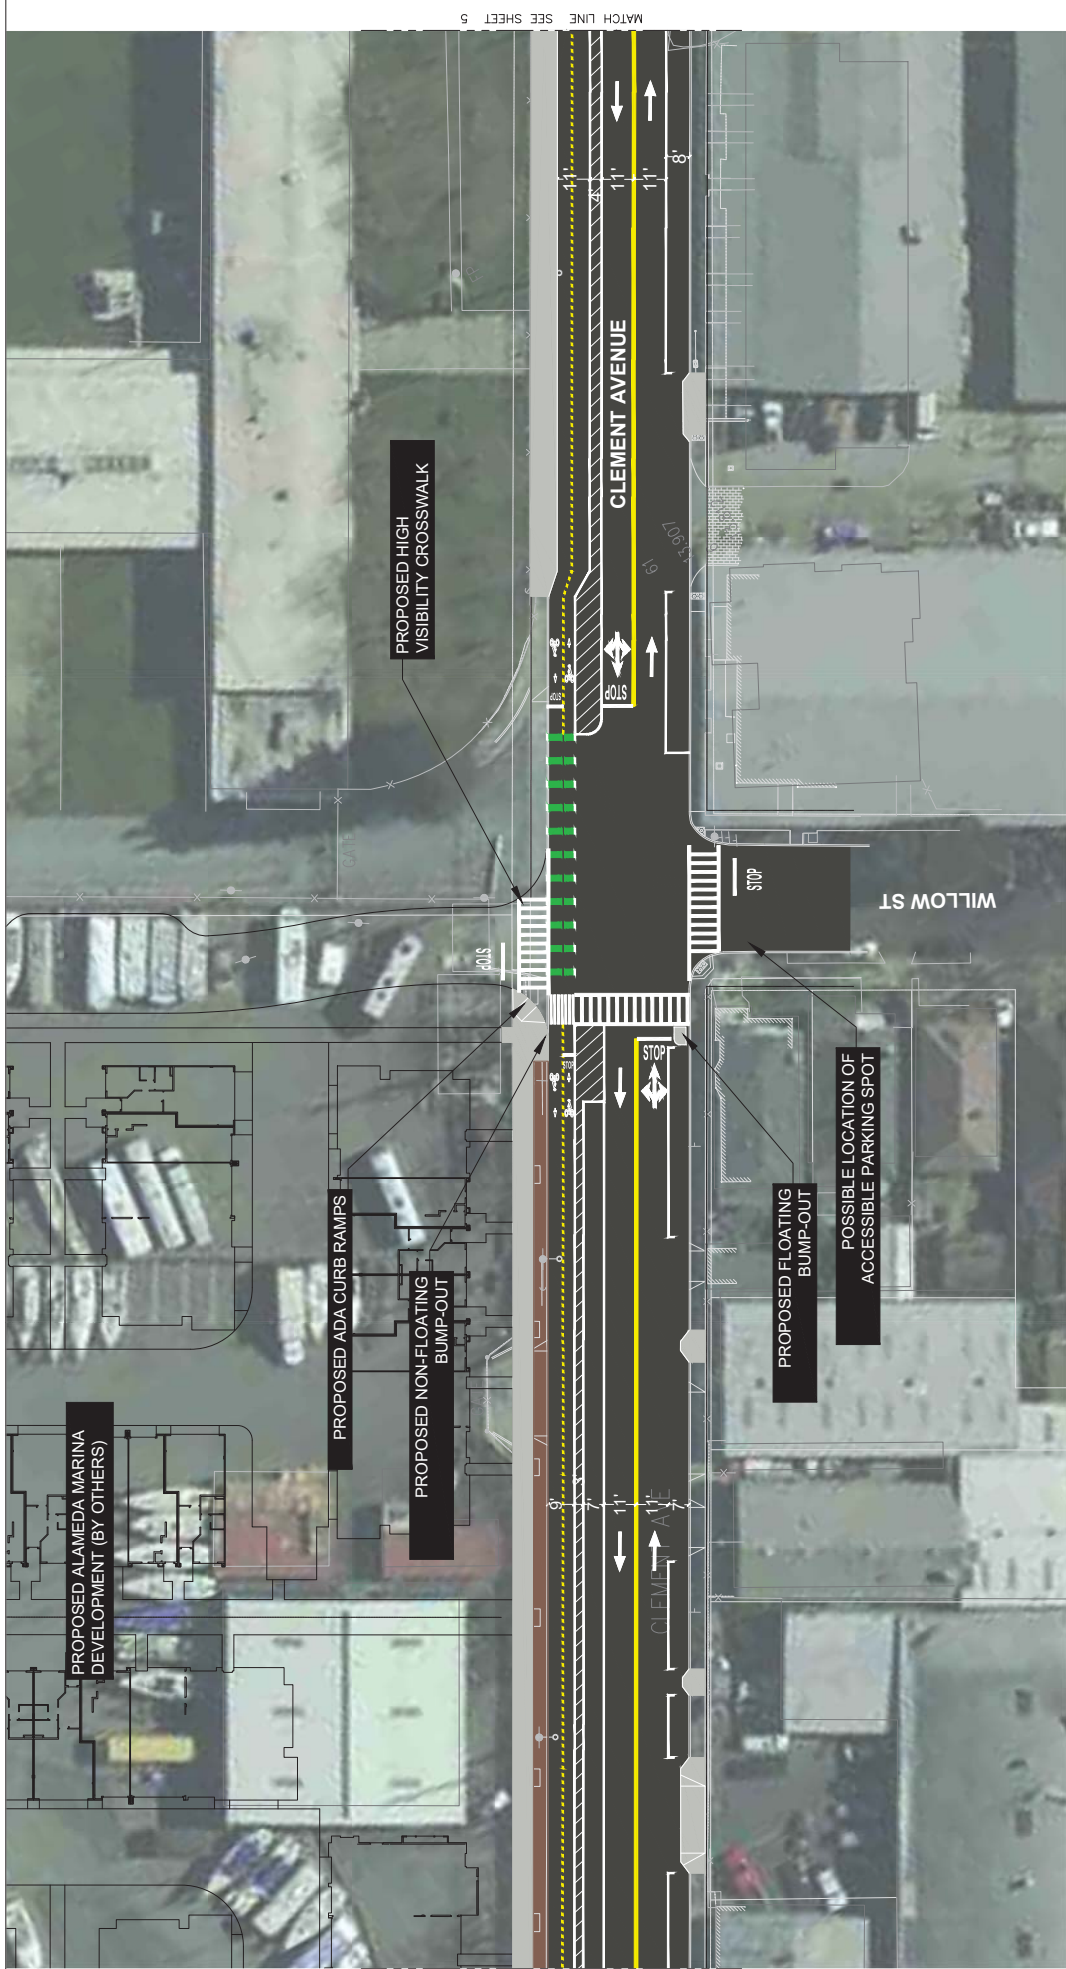


PROPOSED SIDEWALK LANDSCAPING  
 PROPOSED SIDEWALK CONSTRUCTION


**PRELIMINARY DRAFT - NOT FOR CONSTRUCTION**



**CLEMENT AVENUE SAFETY IMPROVEMENTS PROJECT**  
 TWO-WAY PROTECTED BIKE LANE CONCEPTUAL DESIGN OPTION  
 SHEET 4/11  
 JULY 2019

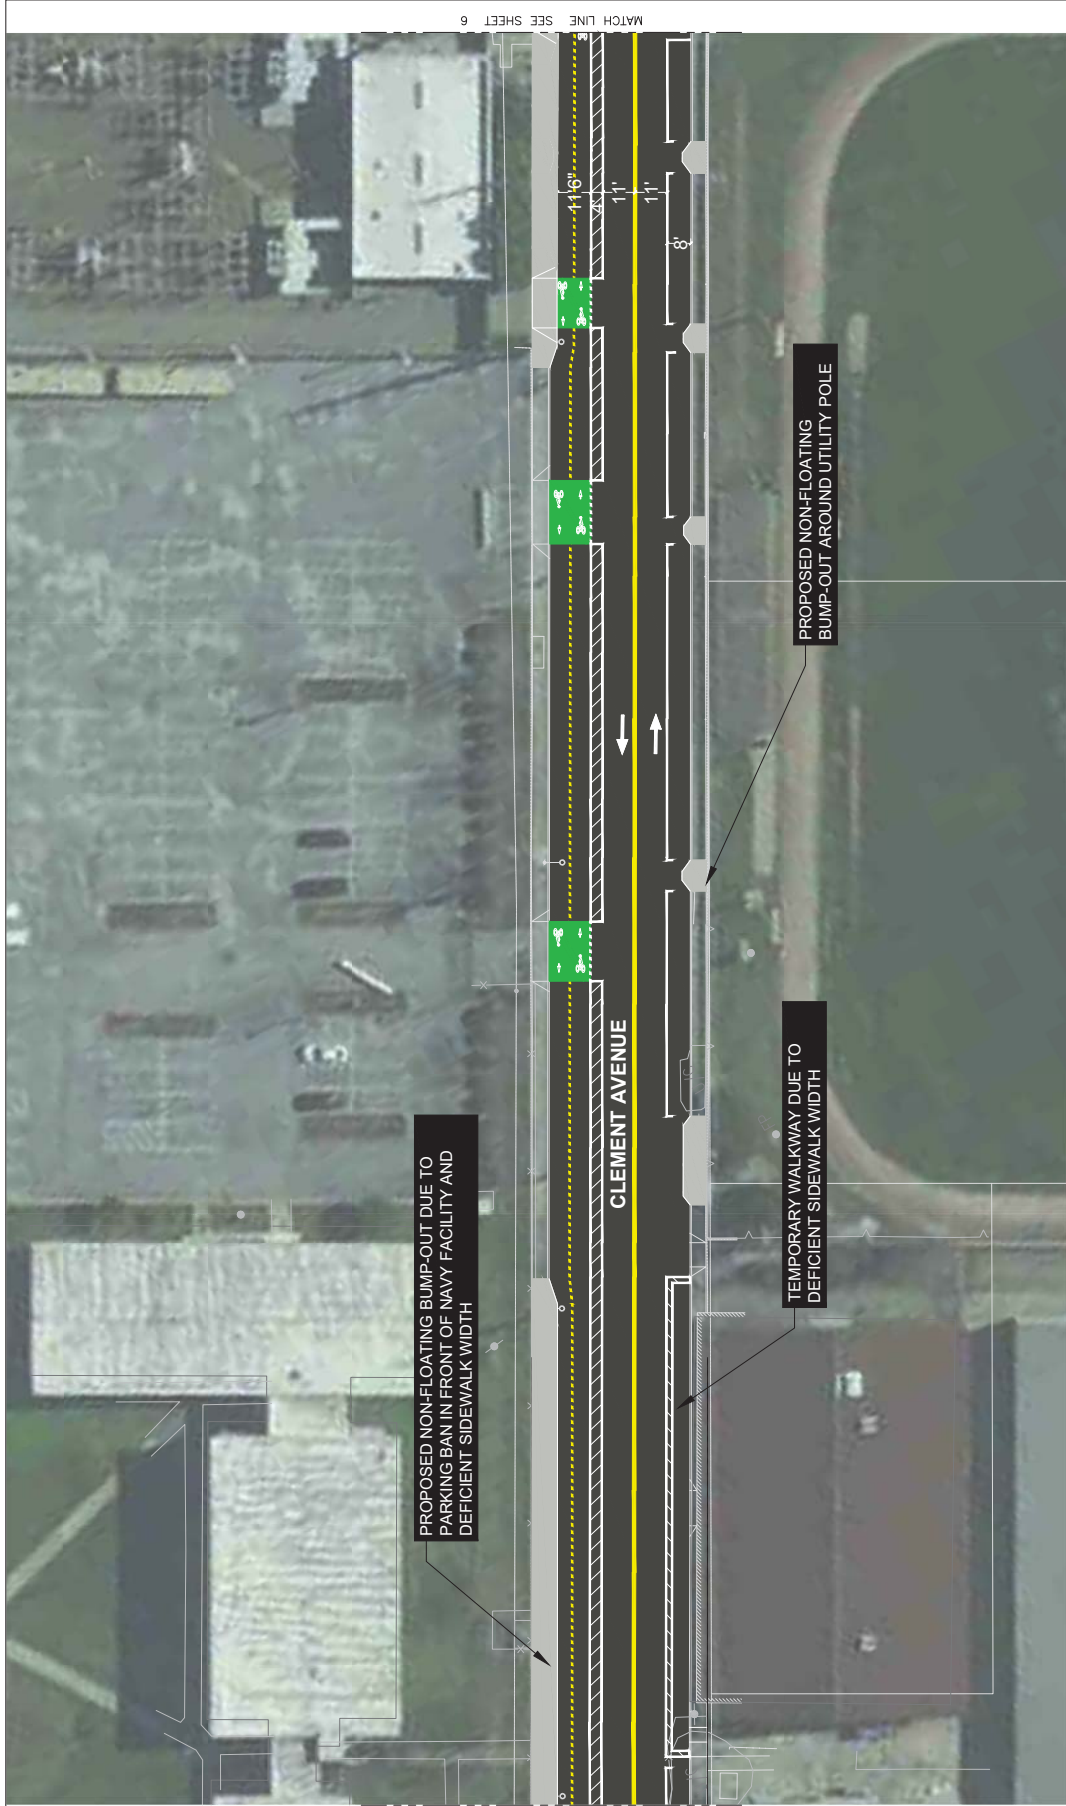



PROPOSED SIDEWALK LANDSCAPING  
 PROPOSED SIDEWALK CONSTRUCTION

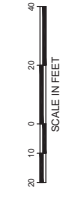

**PRELIMINARY DRAFT - NOT FOR CONSTRUCTION**



**CLEMENT AVENUE SAFETY IMPROVEMENTS PROJECT**  
 TWO-WAY PROTECTED BIKE LANE CONCEPTUAL DESIGN OPTION  
 SHEET 5/11  
 JULY 2019

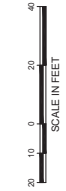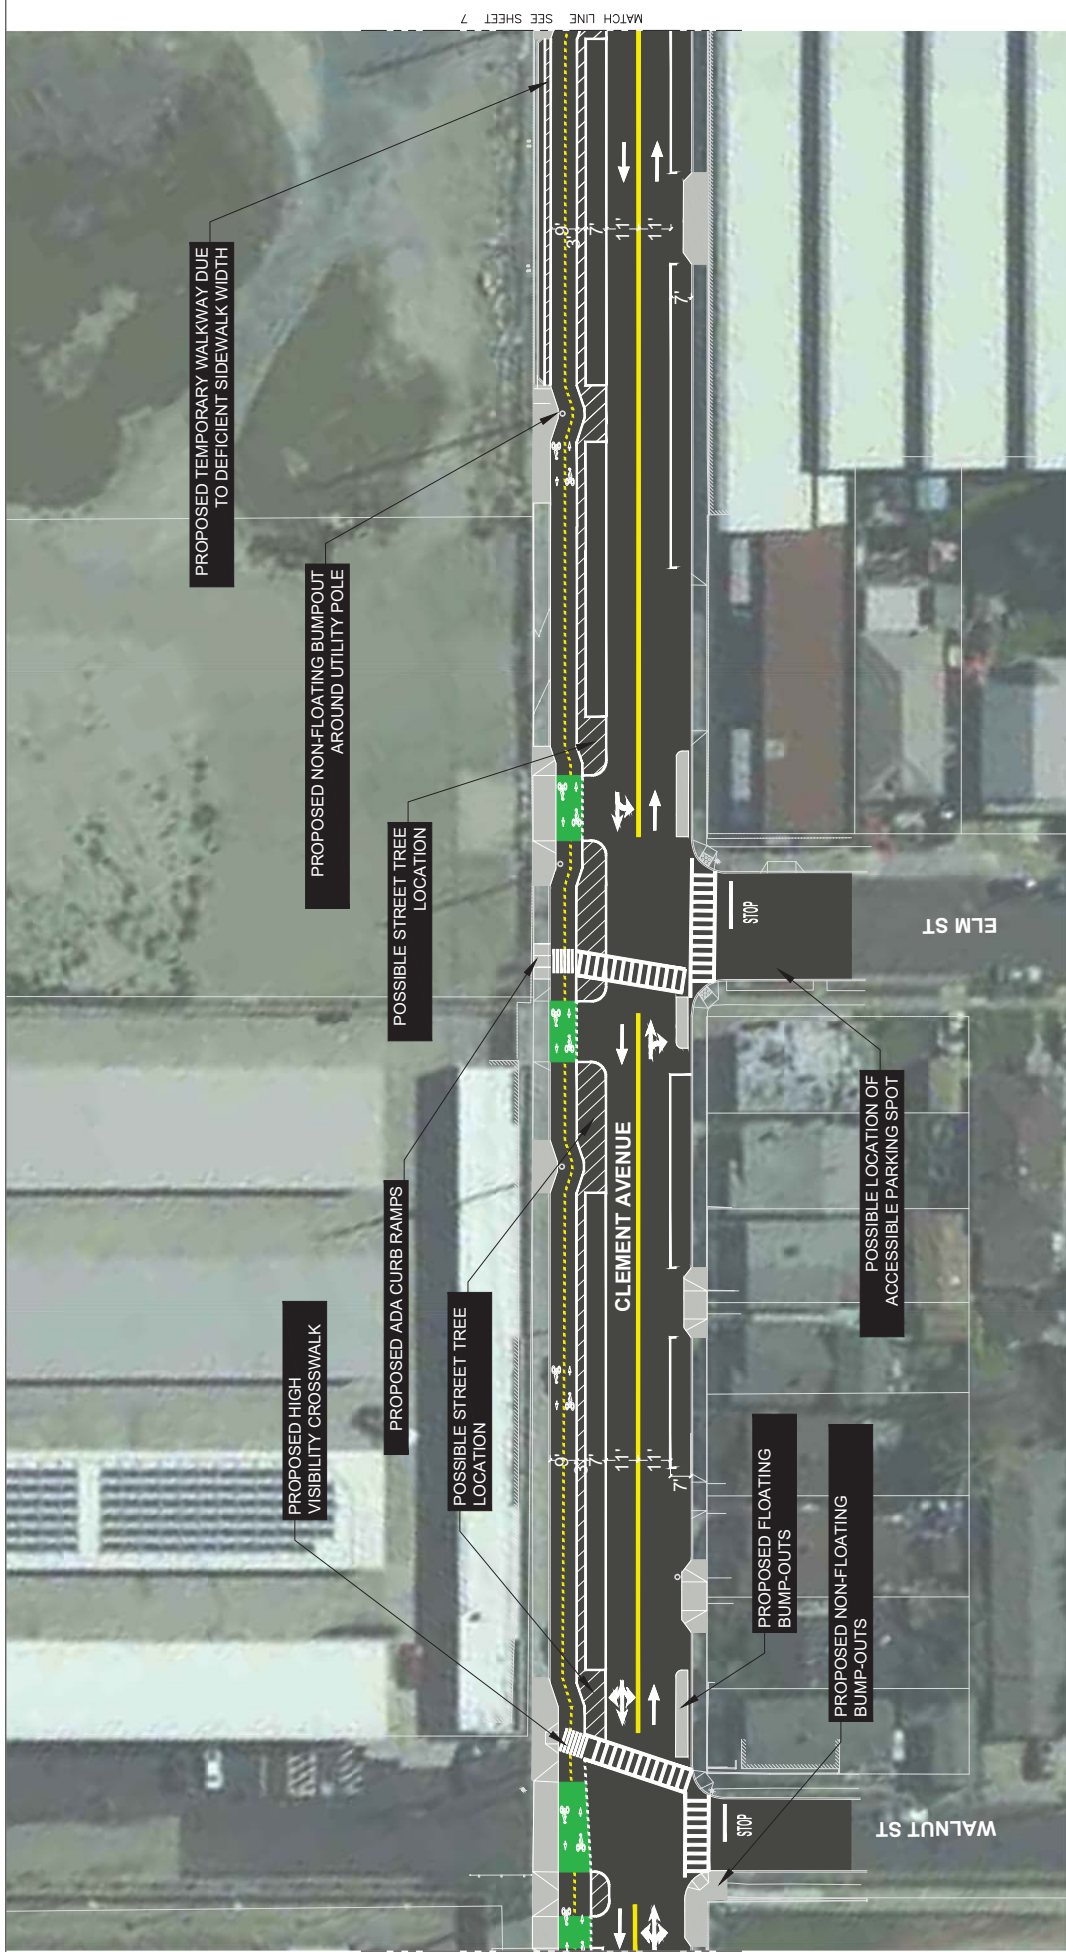



PROPOSED SIDEWALK LANDSCAPING  
 PROPOSED SIDEWALK CONSTRUCTION



**PRELIMINARY DRAFT - NOT FOR CONSTRUCTION**



**CLEMENT AVENUE SAFETY IMPROVEMENTS PROJECT**  
 TWO-WAY PROTECTED BIKE LANE CONCEPTUAL DESIGN OPTION  
 SHEET 6/11  
 JULY 2019

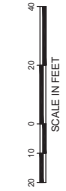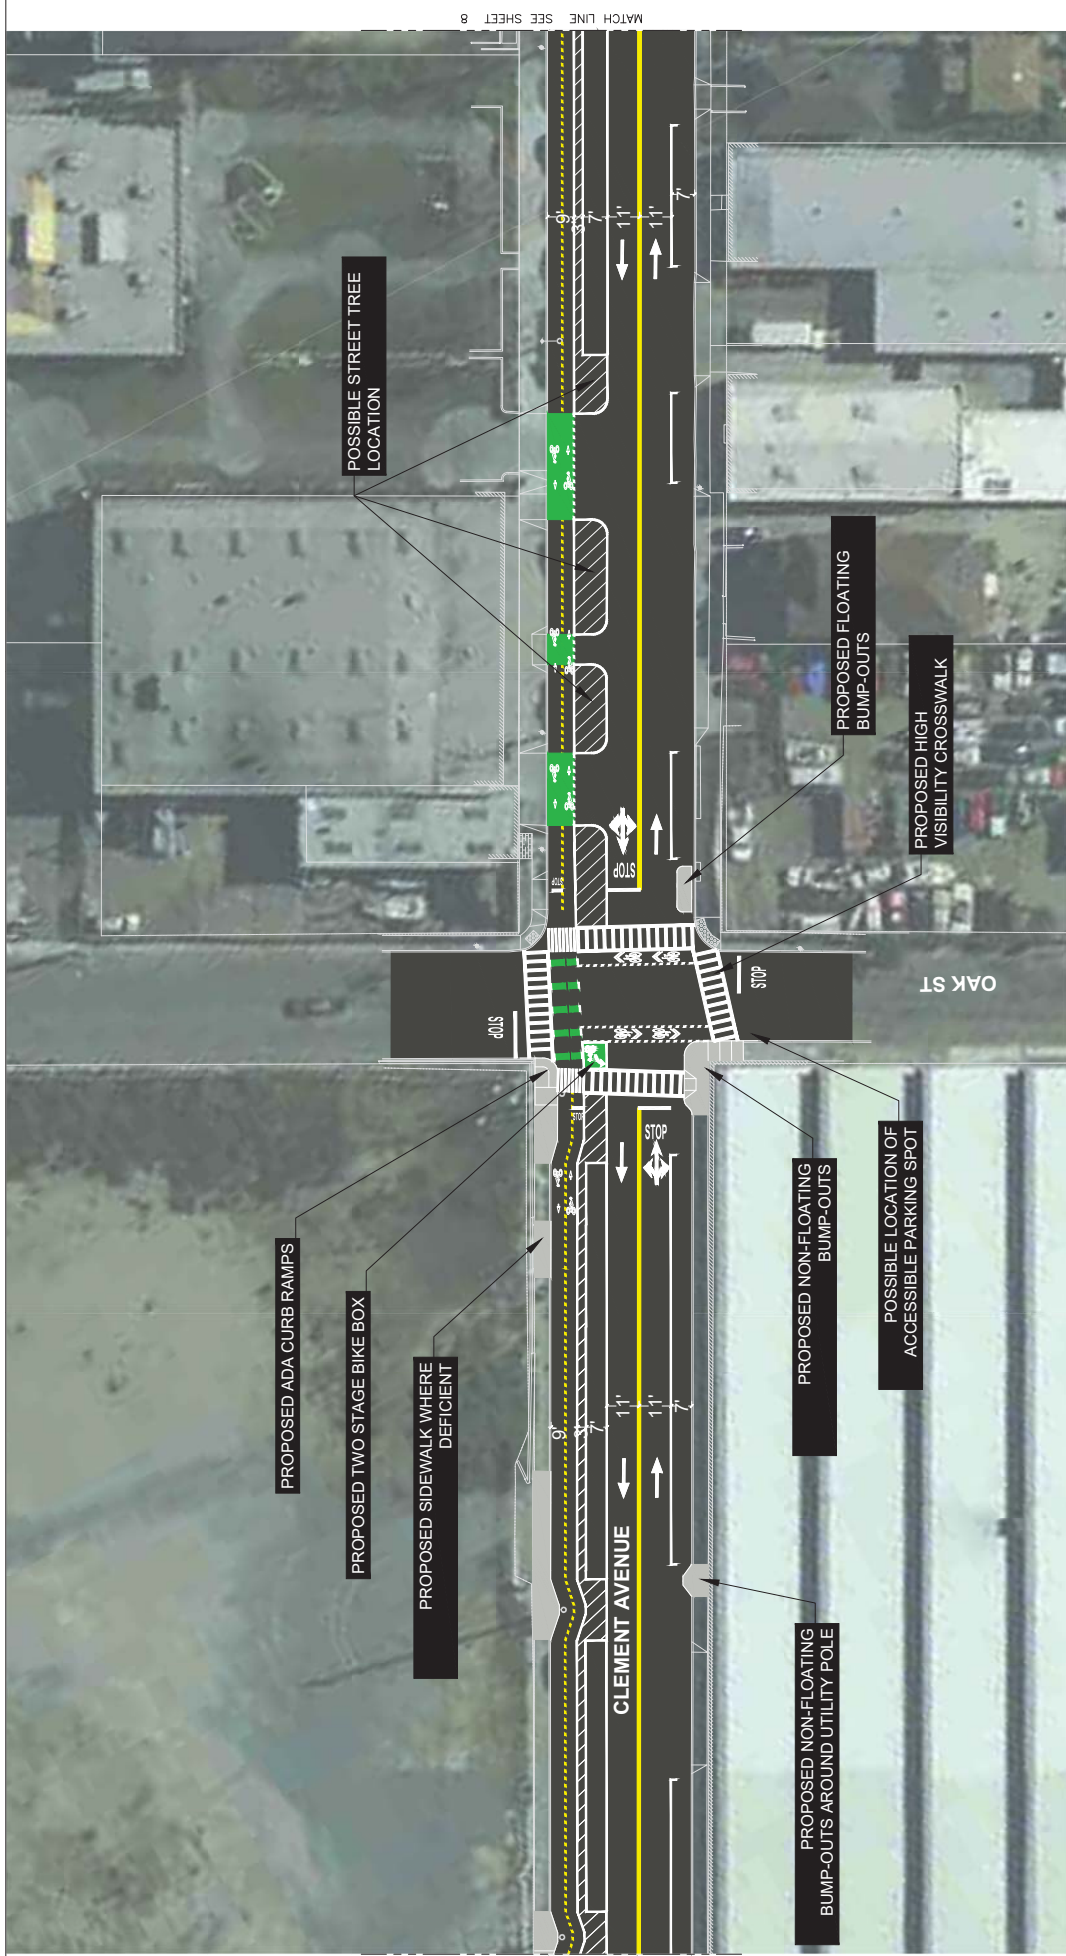


PROPOSED SIDEWALK LANDSCAPING  
 PROPOSED SIDEWALK CONSTRUCTION

**PRELIMINARY DRAFT - NOT FOR CONSTRUCTION**



**CLEMENT AVENUE SAFETY IMPROVEMENTS PROJECT**  
 TWO-WAY PROTECTED BIKE LANE CONCEPTUAL DESIGN OPTION  
 SHEET 7/11  
 JULY 2019

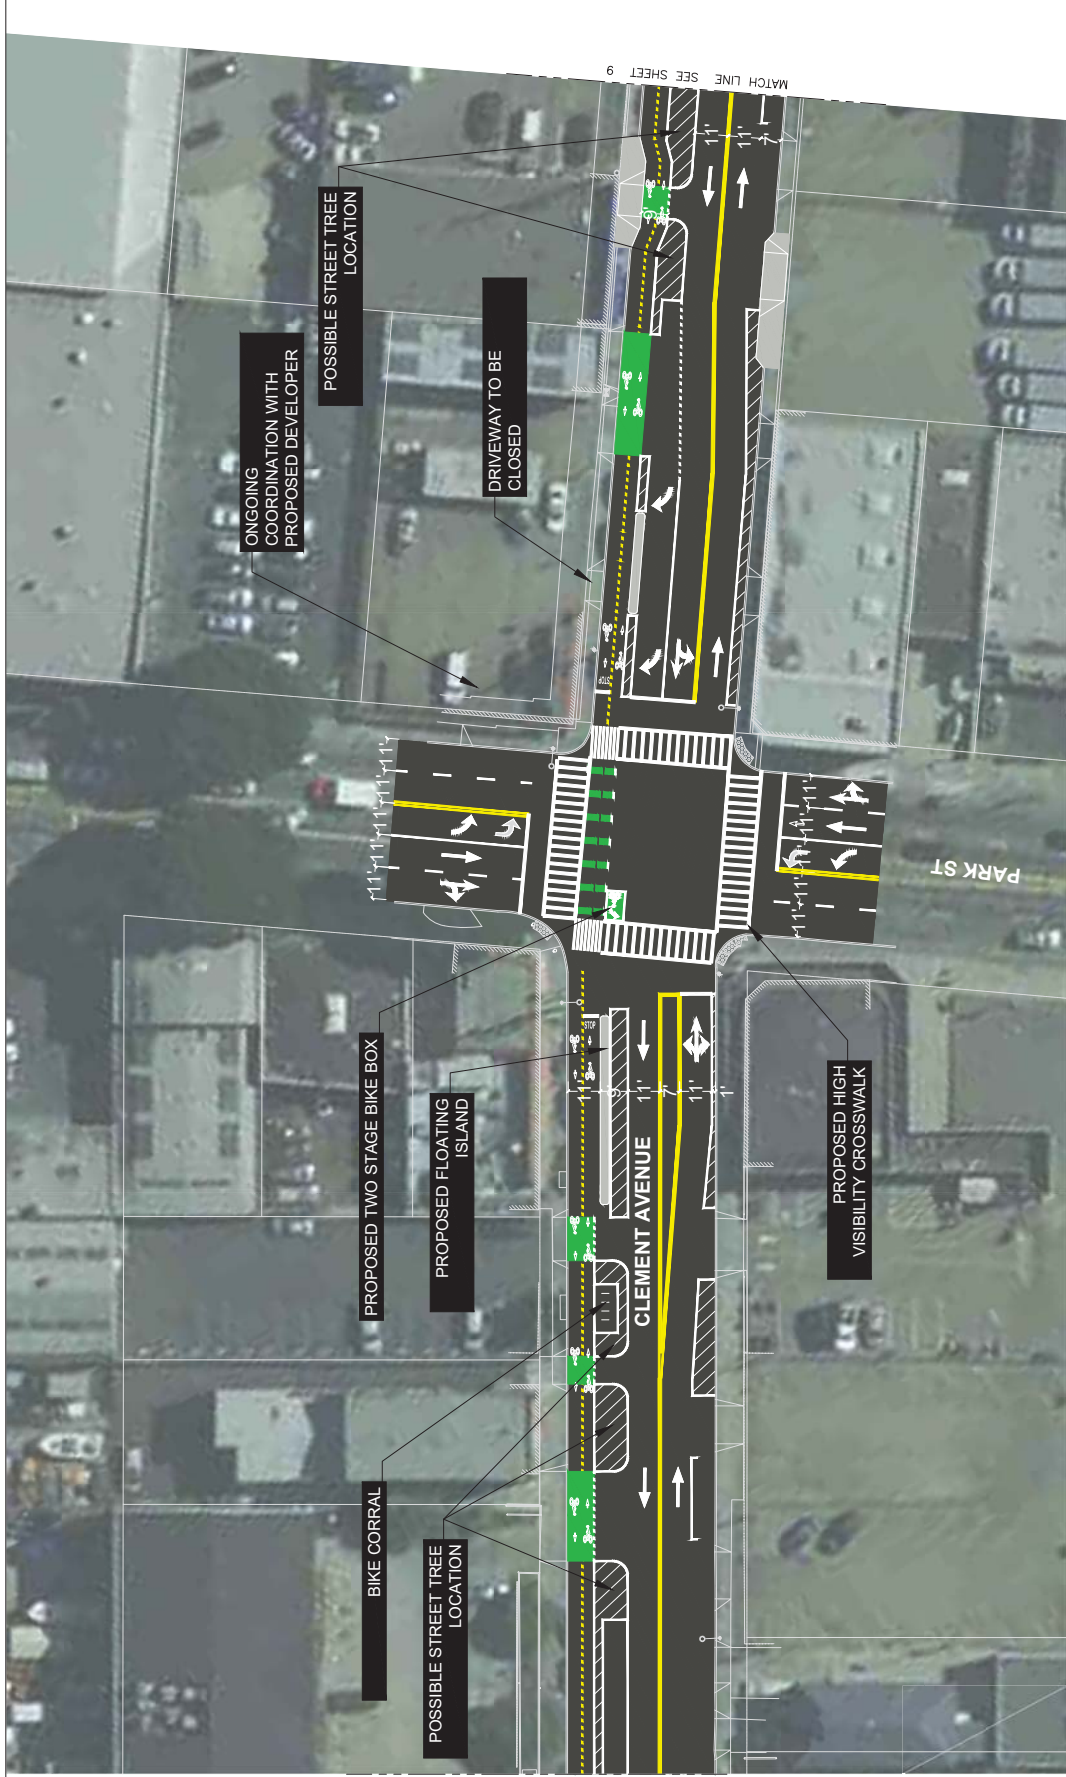


**PRELIMINARY DRAFT - NOT FOR CONSTRUCTION**




**CLEMENT AVENUE SAFETY IMPROVEMENTS PROJECT**  
 TWO-WAY PROTECTED BIKE LANE CONCEPTUAL DESIGN OPTION  
 SHEET 8/11  
 JULY 2019



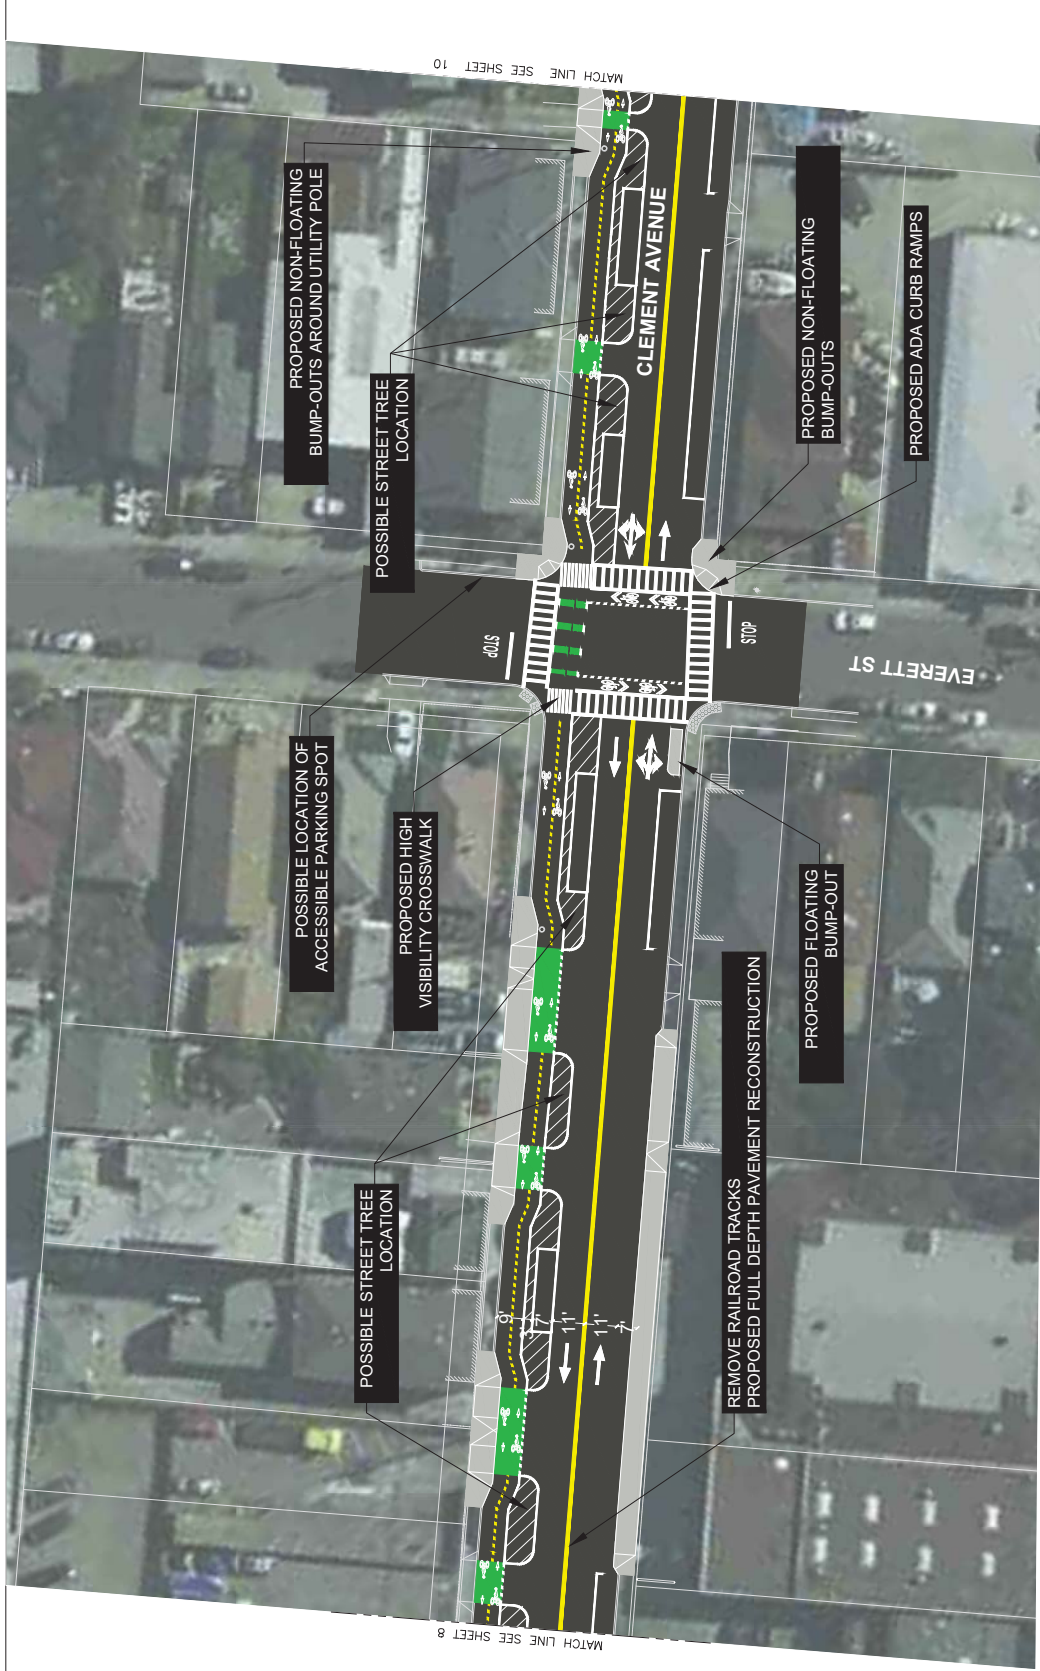


- PROPOSED SIDEWALK LANDSCAPING
- PROPOSED SIDEWALK CONSTRUCTION

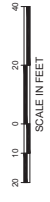

**PRELIMINARY DRAFT - NOT FOR CONSTRUCTION**



**CLEMENT AVENUE SAFETY IMPROVEMENTS PROJECT**  
 TWO-WAY PROTECTED BIKE LANE CONCEPTUAL DESIGN OPTION  
 SHEET 9/11  
 JULY 2019

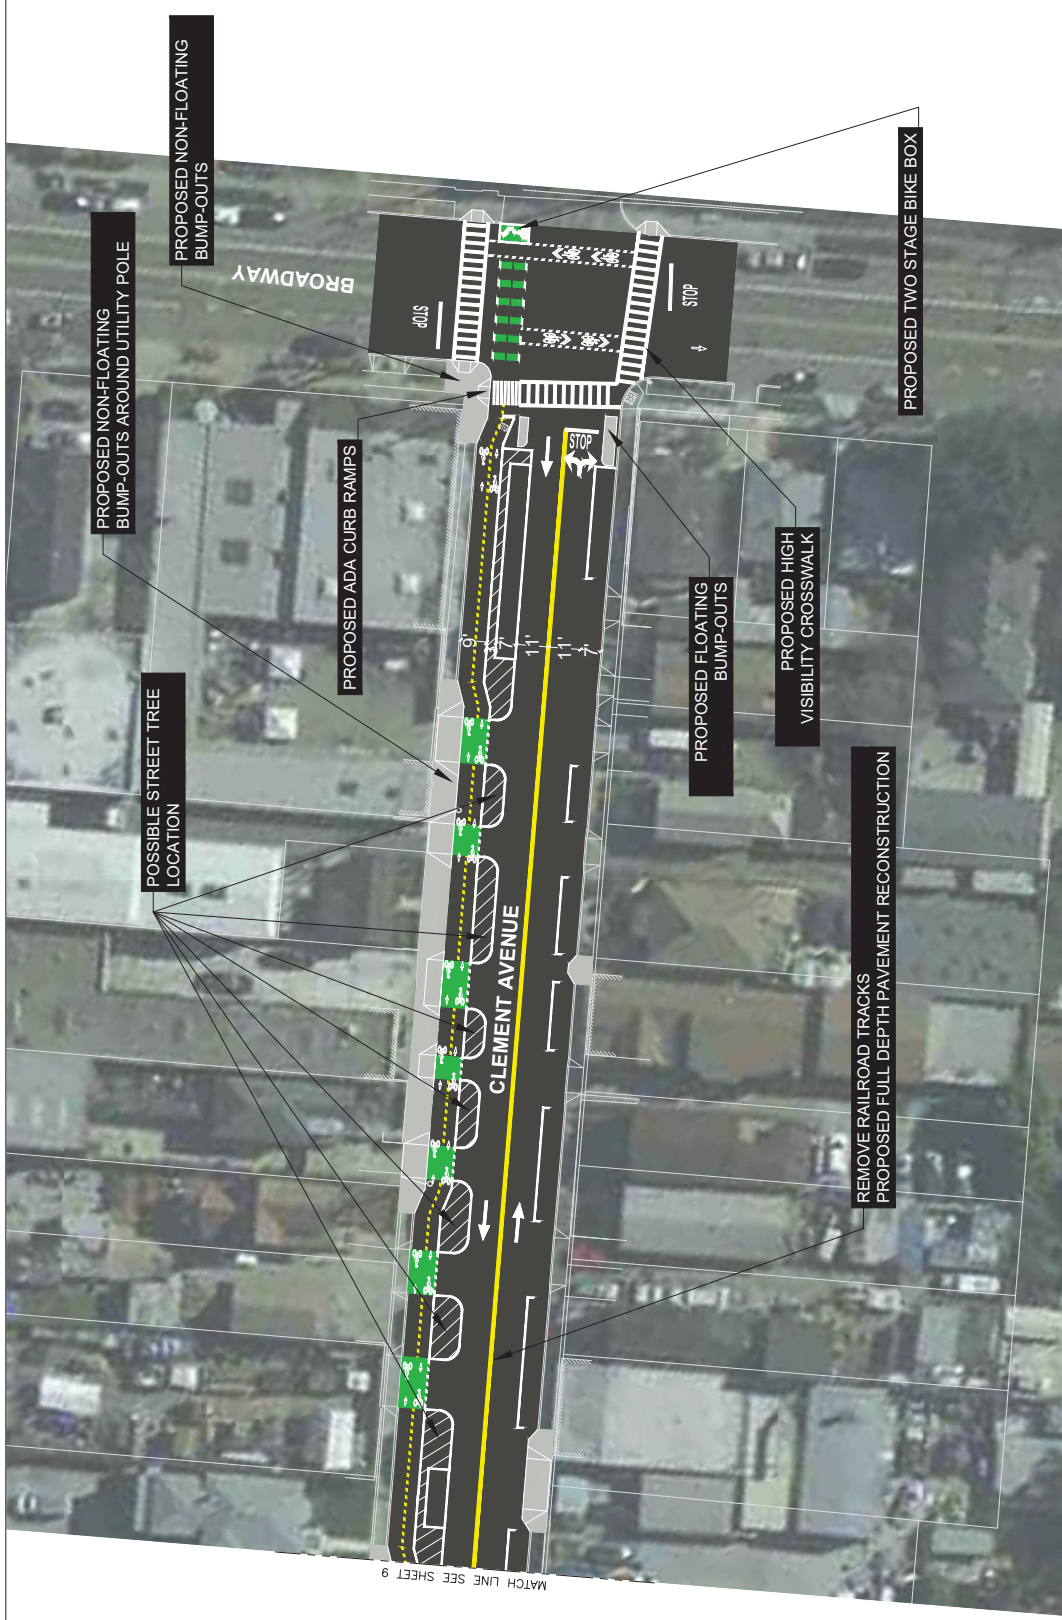

- PROPOSED SIDEWALK LANDSCAPING
- PROPOSED SIDEWALK CONSTRUCTION



**PRELIMINARY DRAFT - NOT FOR CONSTRUCTION**



**CLEMENT AVENUE SAFETY IMPROVEMENTS PROJECT**  
 TWO-WAY PROTECTED BIKE LANE CONCEPTUAL DESIGN OPTION  
 SHEET 10/11  
 JULY 2019

C:\Users\jody\OneDrive\Documents\Clement Ave Two Way P&ID.dwg 10/15/19 4:27pm

MATCH LINE SEE SHEET 1

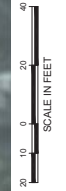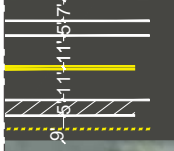

PROPOSED SIDEWALK LANDSCAPING  
 PROPOSED SIDEWALK CONSTRUCTION



**PRELIMINARY DRAFT - NOT FOR CONSTRUCTION**



**CLEMENT AVENUE SAFETY IMPROVEMENTS PROJECT**  
 TWO-WAY PROTECTED BIKE LANE CONCEPTUAL DESIGN OPTION  
 SHEET 11/11  
 JULY 2019