




CORICA PARK GOLF COURSE
APN: 74-1040-3-21

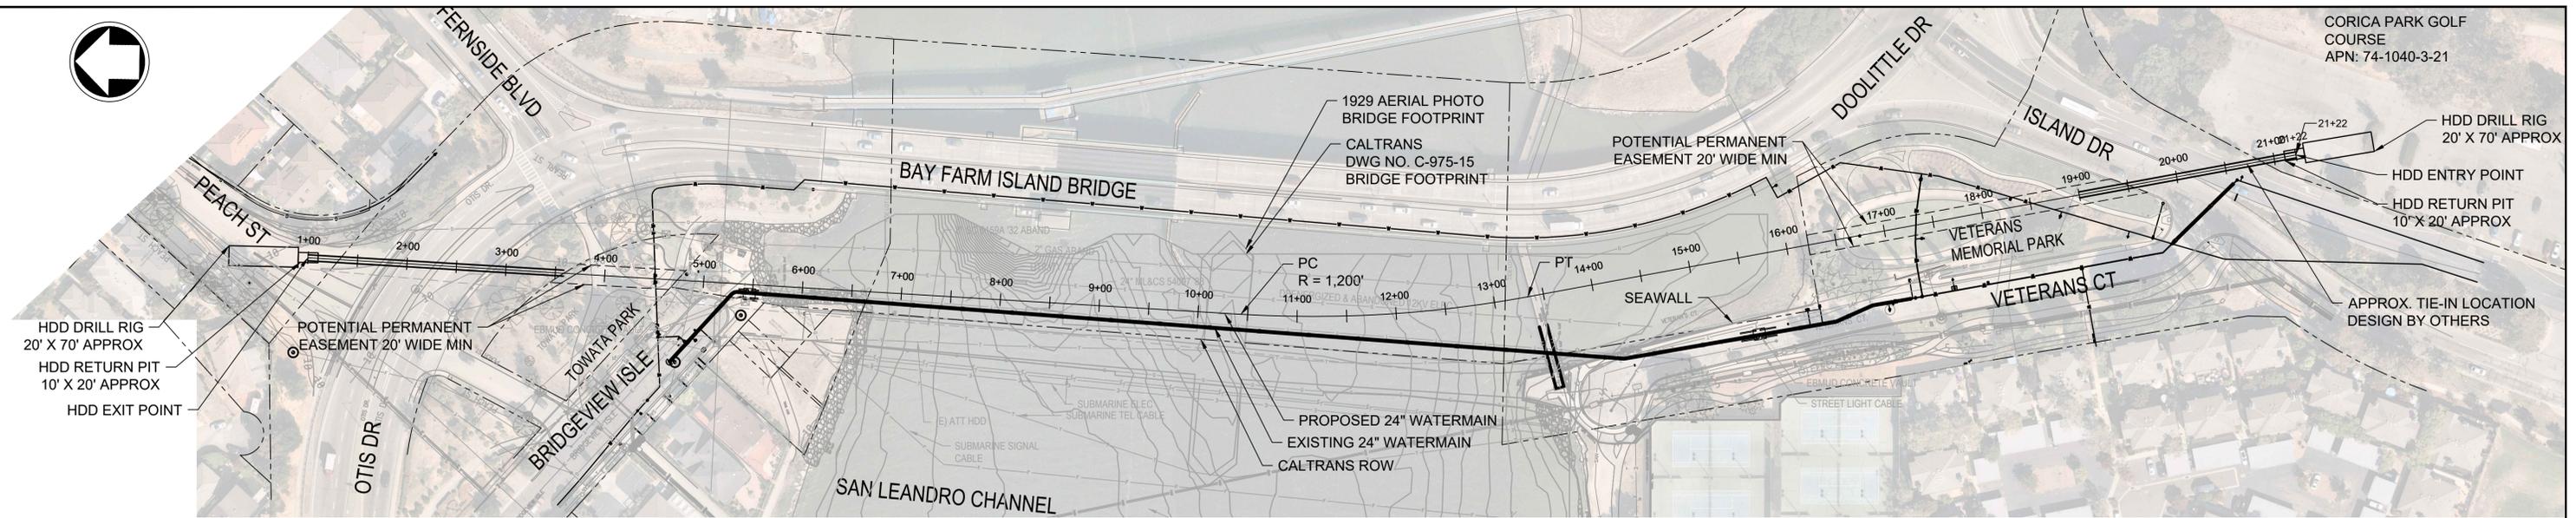


PLAN

SCALE: 1" = 80'

HDD PLAN LENGTH = 2022'
HDD BORE LENGTH = 2,036'

NOTES:

1. HDD TO BE INSTALLED VIA DRILL AND INTERSECT METHOD.
2. SUBSURFACE GEOLOGY BASED ON BORING DATA FROM CALTRANS (1950), TREADWELL & ROLLO (1991), USGS (2000). PILE PENETRATION DEPTHS BASED ON 1922, 1930 AND 1949 DEPTHS FOR REPAIRS ON 1898 BRIDGE.
- 3.

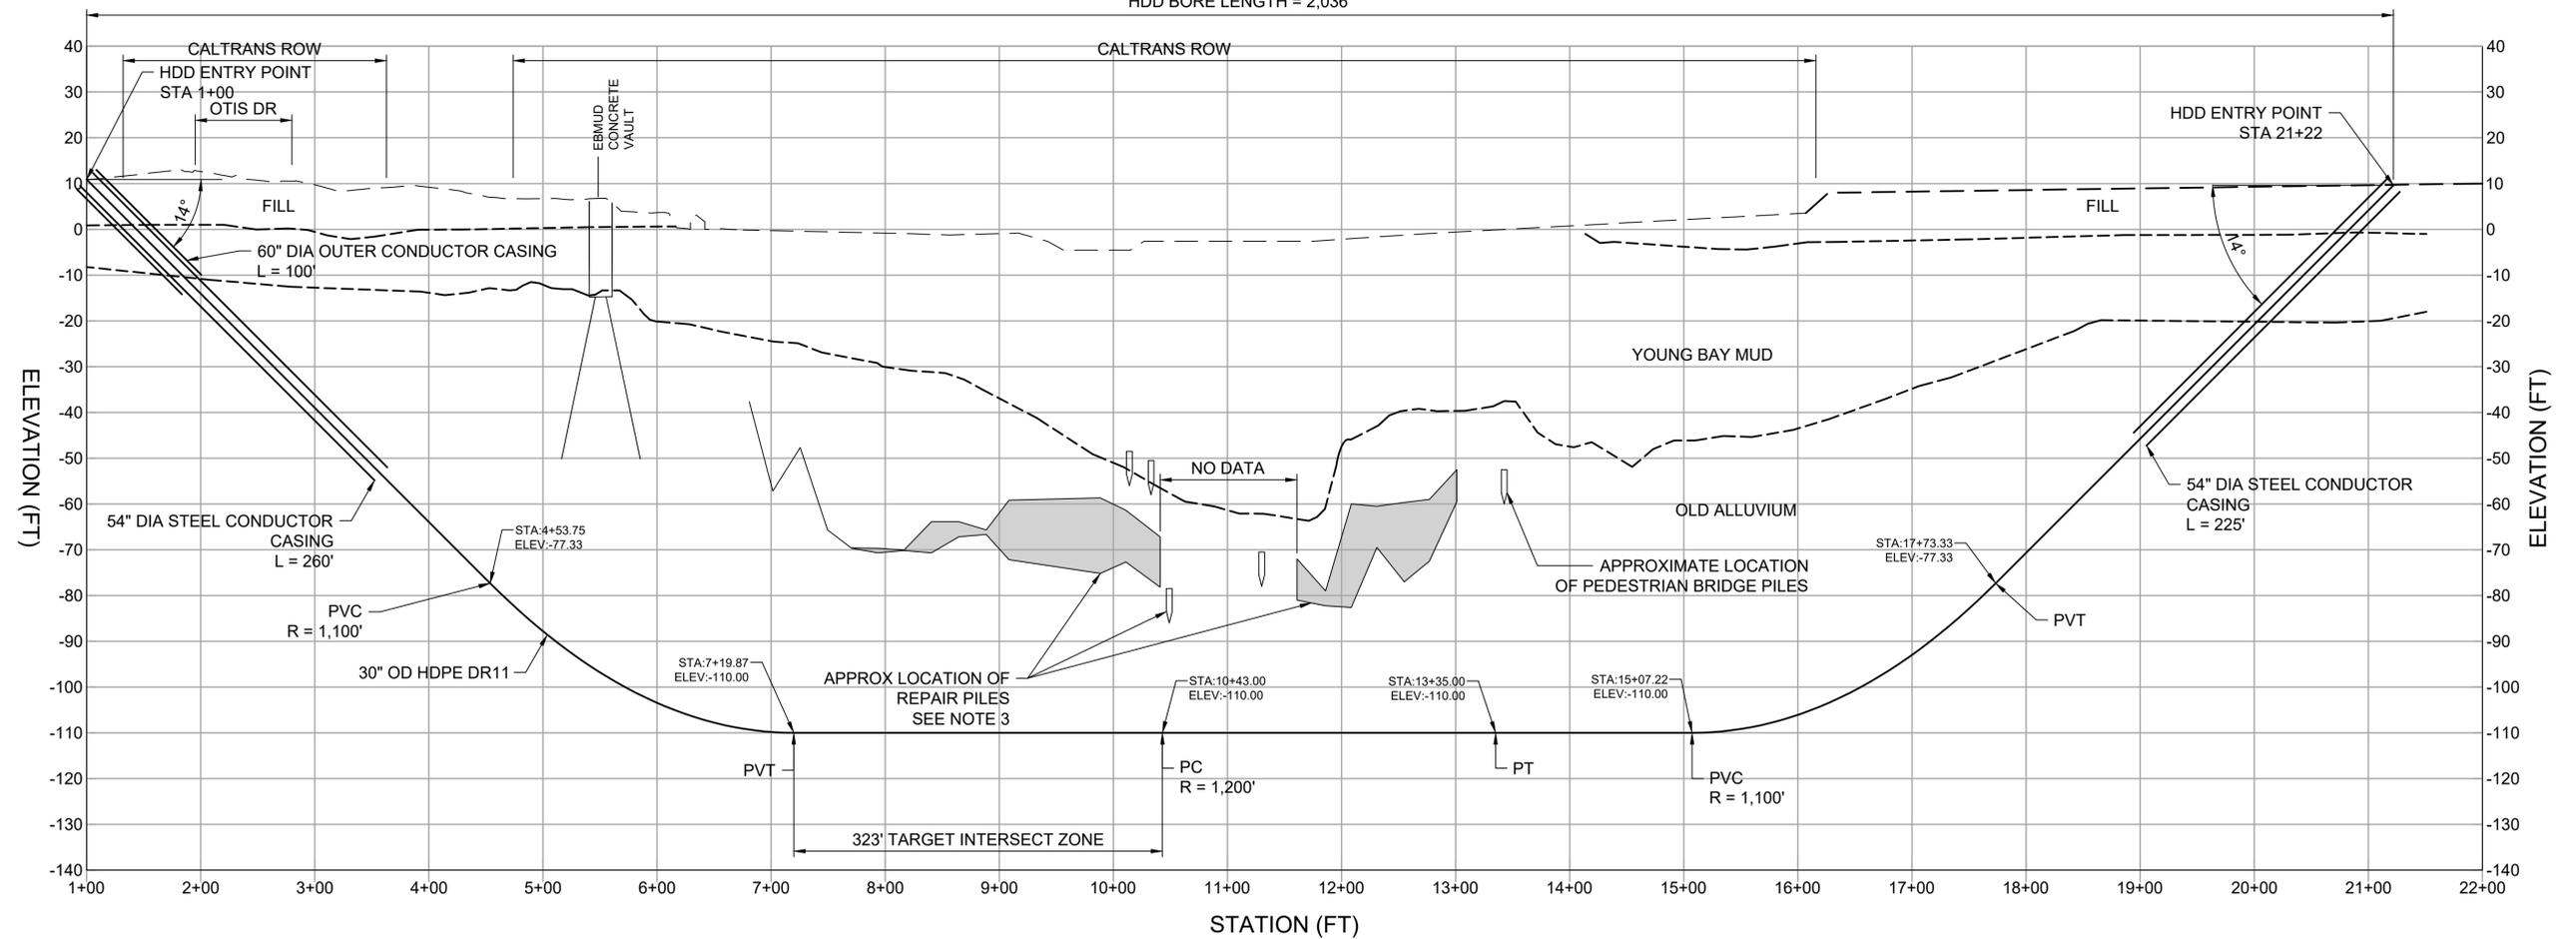

PROFILE

HORIZONTAL SCALE: 1" = 80'
VERTICAL SCALE: 1" = 20'



M M
MOTT MACDONALD

12647 Alcosta Blvd
San Ramon CA
United States of America

www.mottmacamericas.com

Rev	Date	Drawn	Description	Ch'k'd	App'd

Drawn by	EIM
Design by	EIM
Checked by	JNL

EAST BAY MUNICIPAL UTILITY DISTRICT

Date: 12-13-2022
Scale: AS SHOWN

ALTERNATIVE D: DRILL AND INTERSECT, ENTRIES AT PEACH ST AND ISLAND DR

EAST BAY MUNICIPAL UTILITY DISTRICT

SAN LEANDRO CHANNEL CROSSING PROJECT

FIGURE A3

