



-  ASPHALT ROADWAY RESURFACING
-  CONCRETE SIDEWALK / CURB BULB
-  BICYCLE LANE / BIKEWAY MARKINGS
-  LANDSCAPING / GREEN
-  STORMWATER INFRASTRUCTURE
-  NEW TREE
-  HIGH VISIBILITY CROSSWALK
-  TRAFFIC SIGNAL
-  PEDESTRIAN BEACON
-  BUS STOP

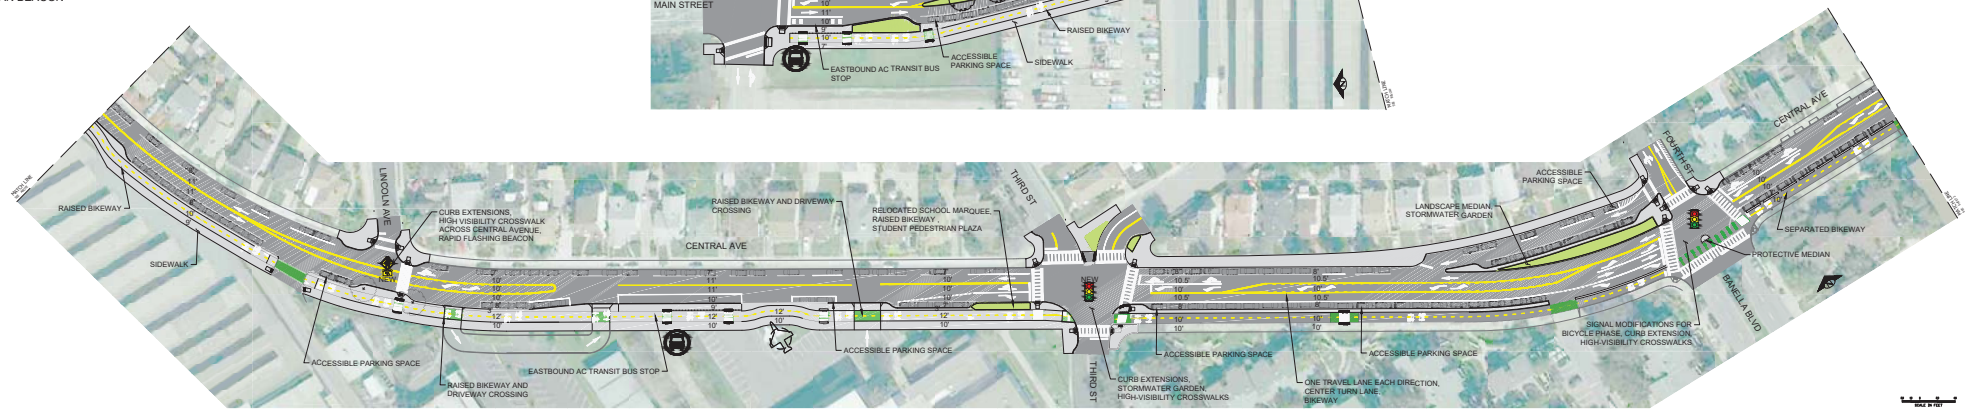

© 2018 MWH GLOBAL. ALL RIGHTS RESERVED. NOT FOR CONSTRUCTION.

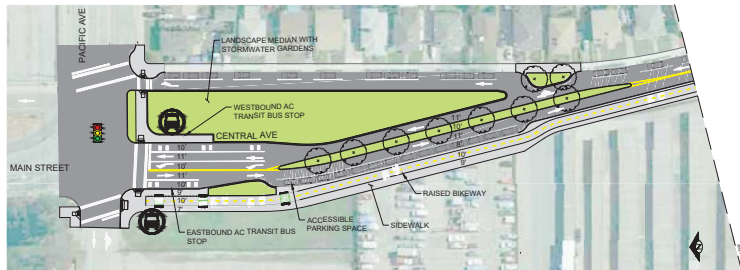