


# Central Avenue


## Proposed Street Concept



### Proposed Cross-Sections

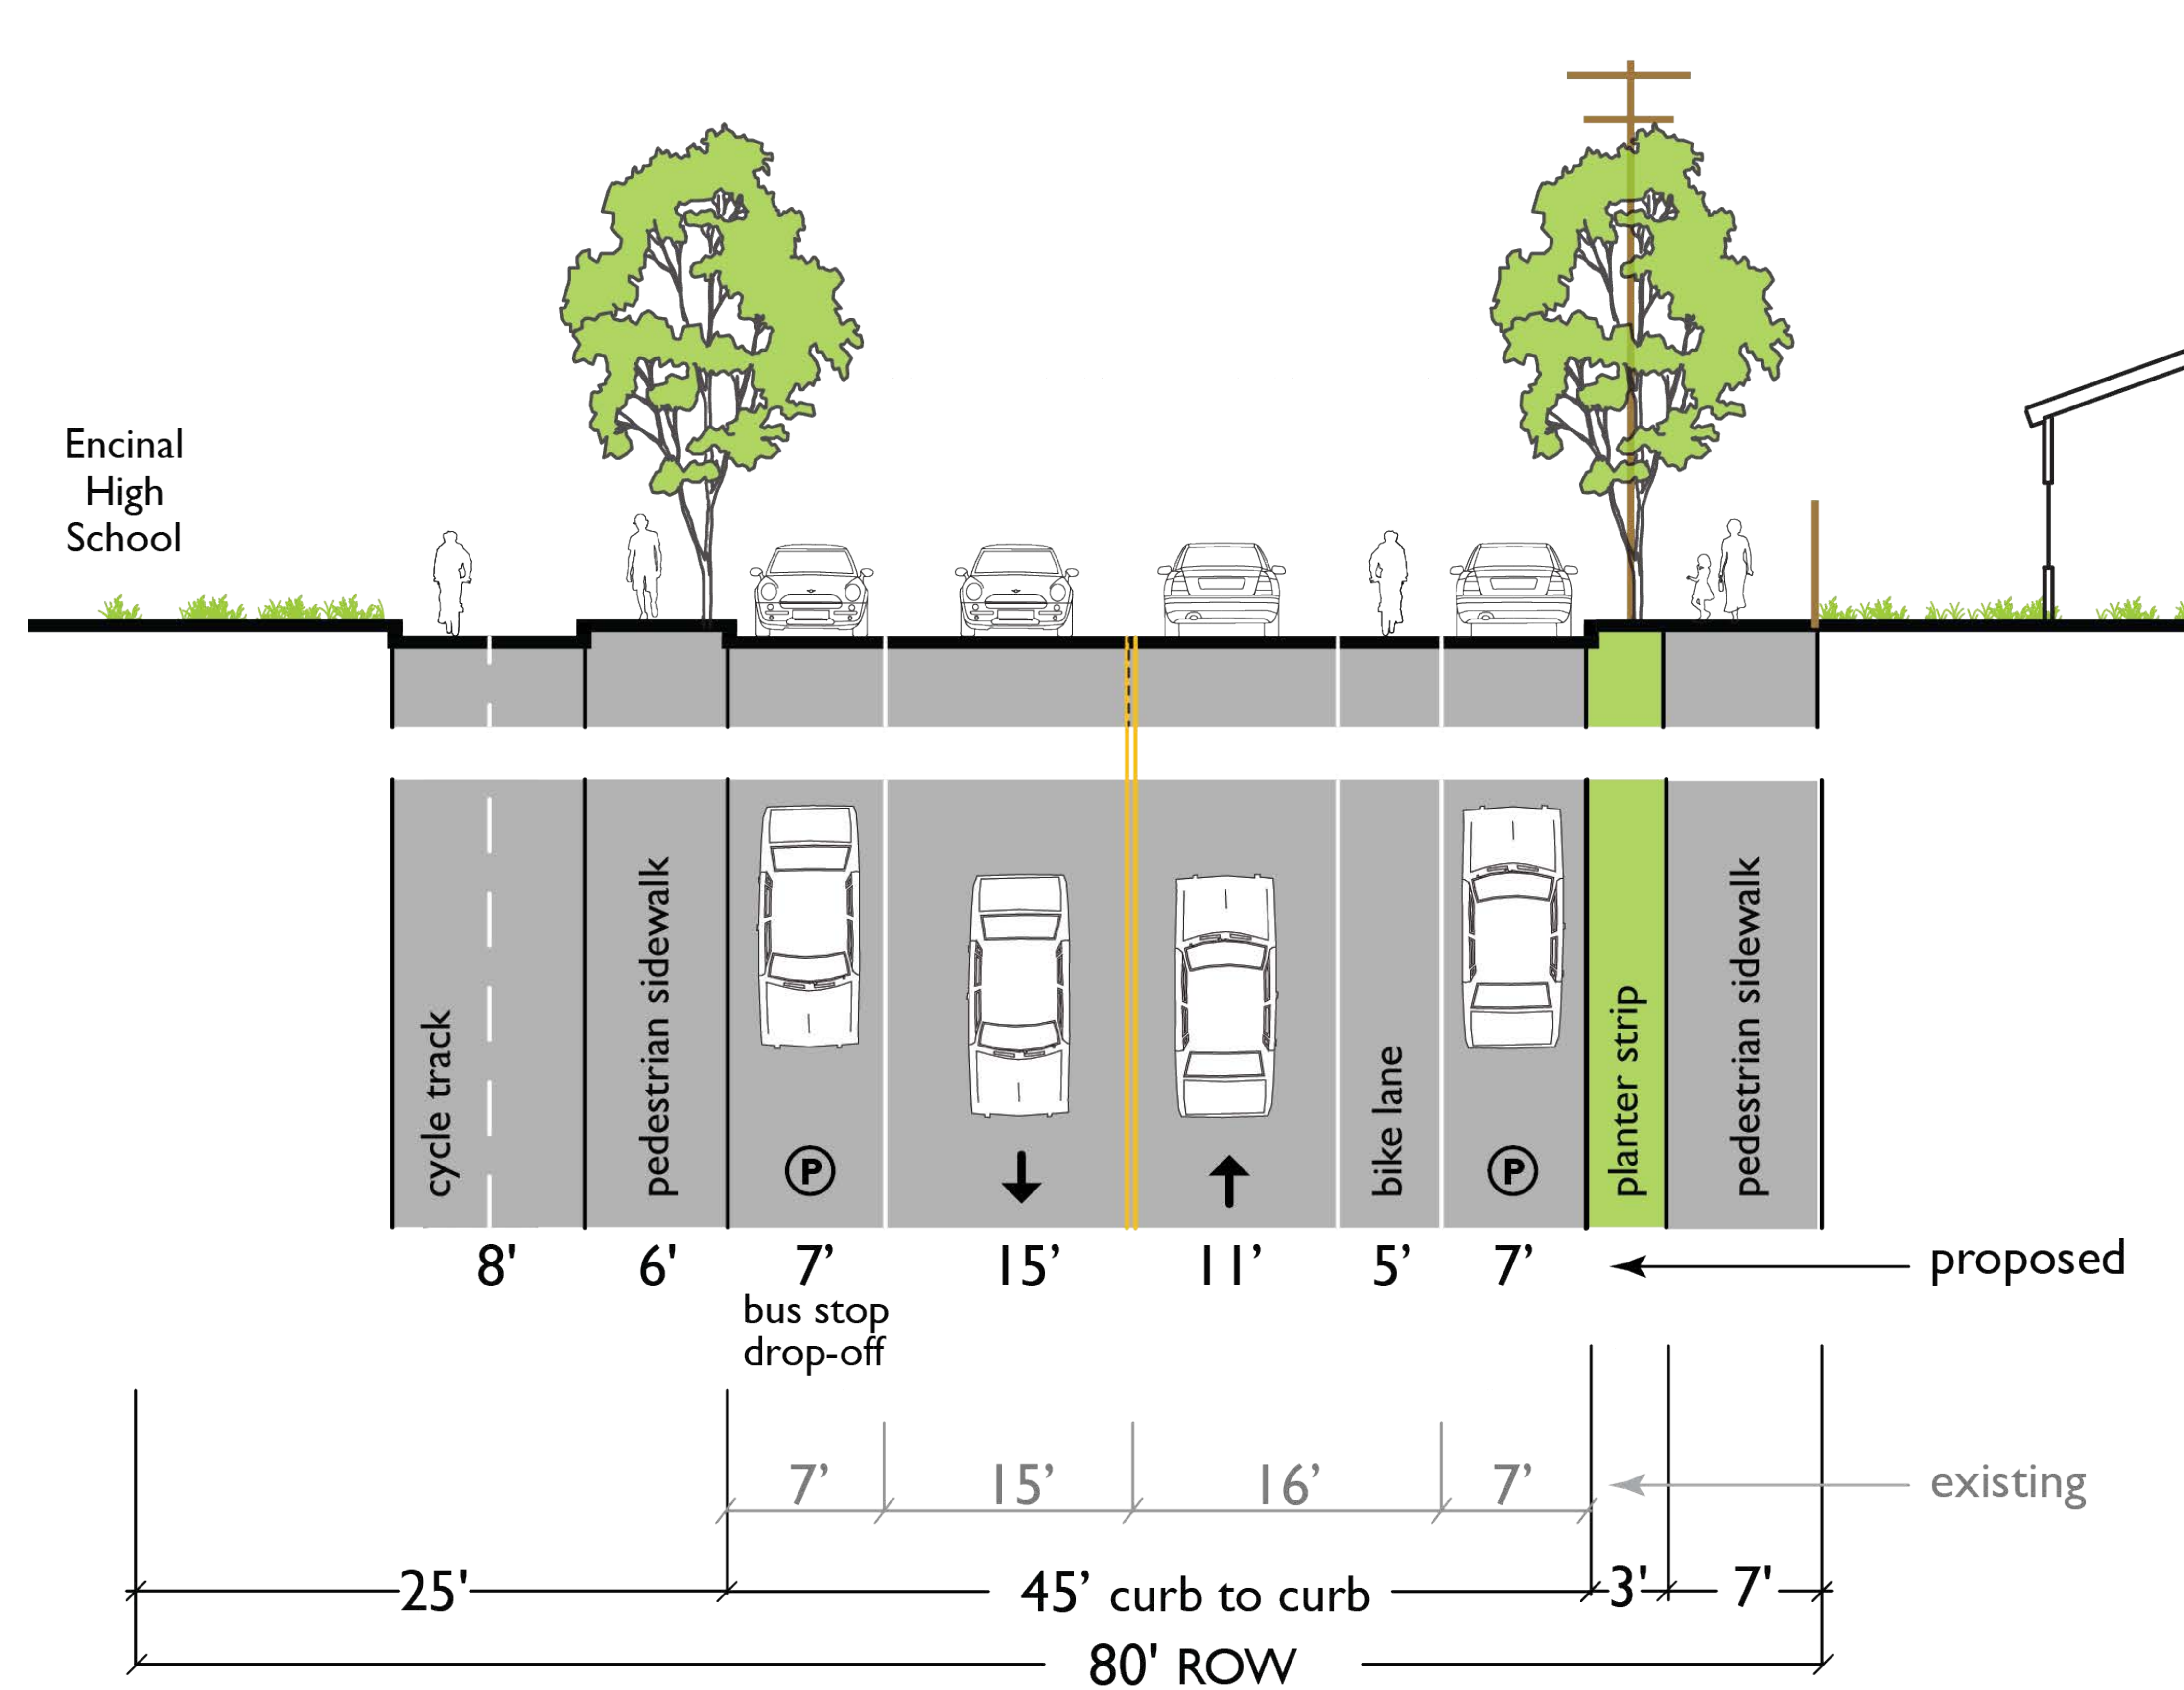

Boat Ramp Access/Lincoln to Third/Taylor

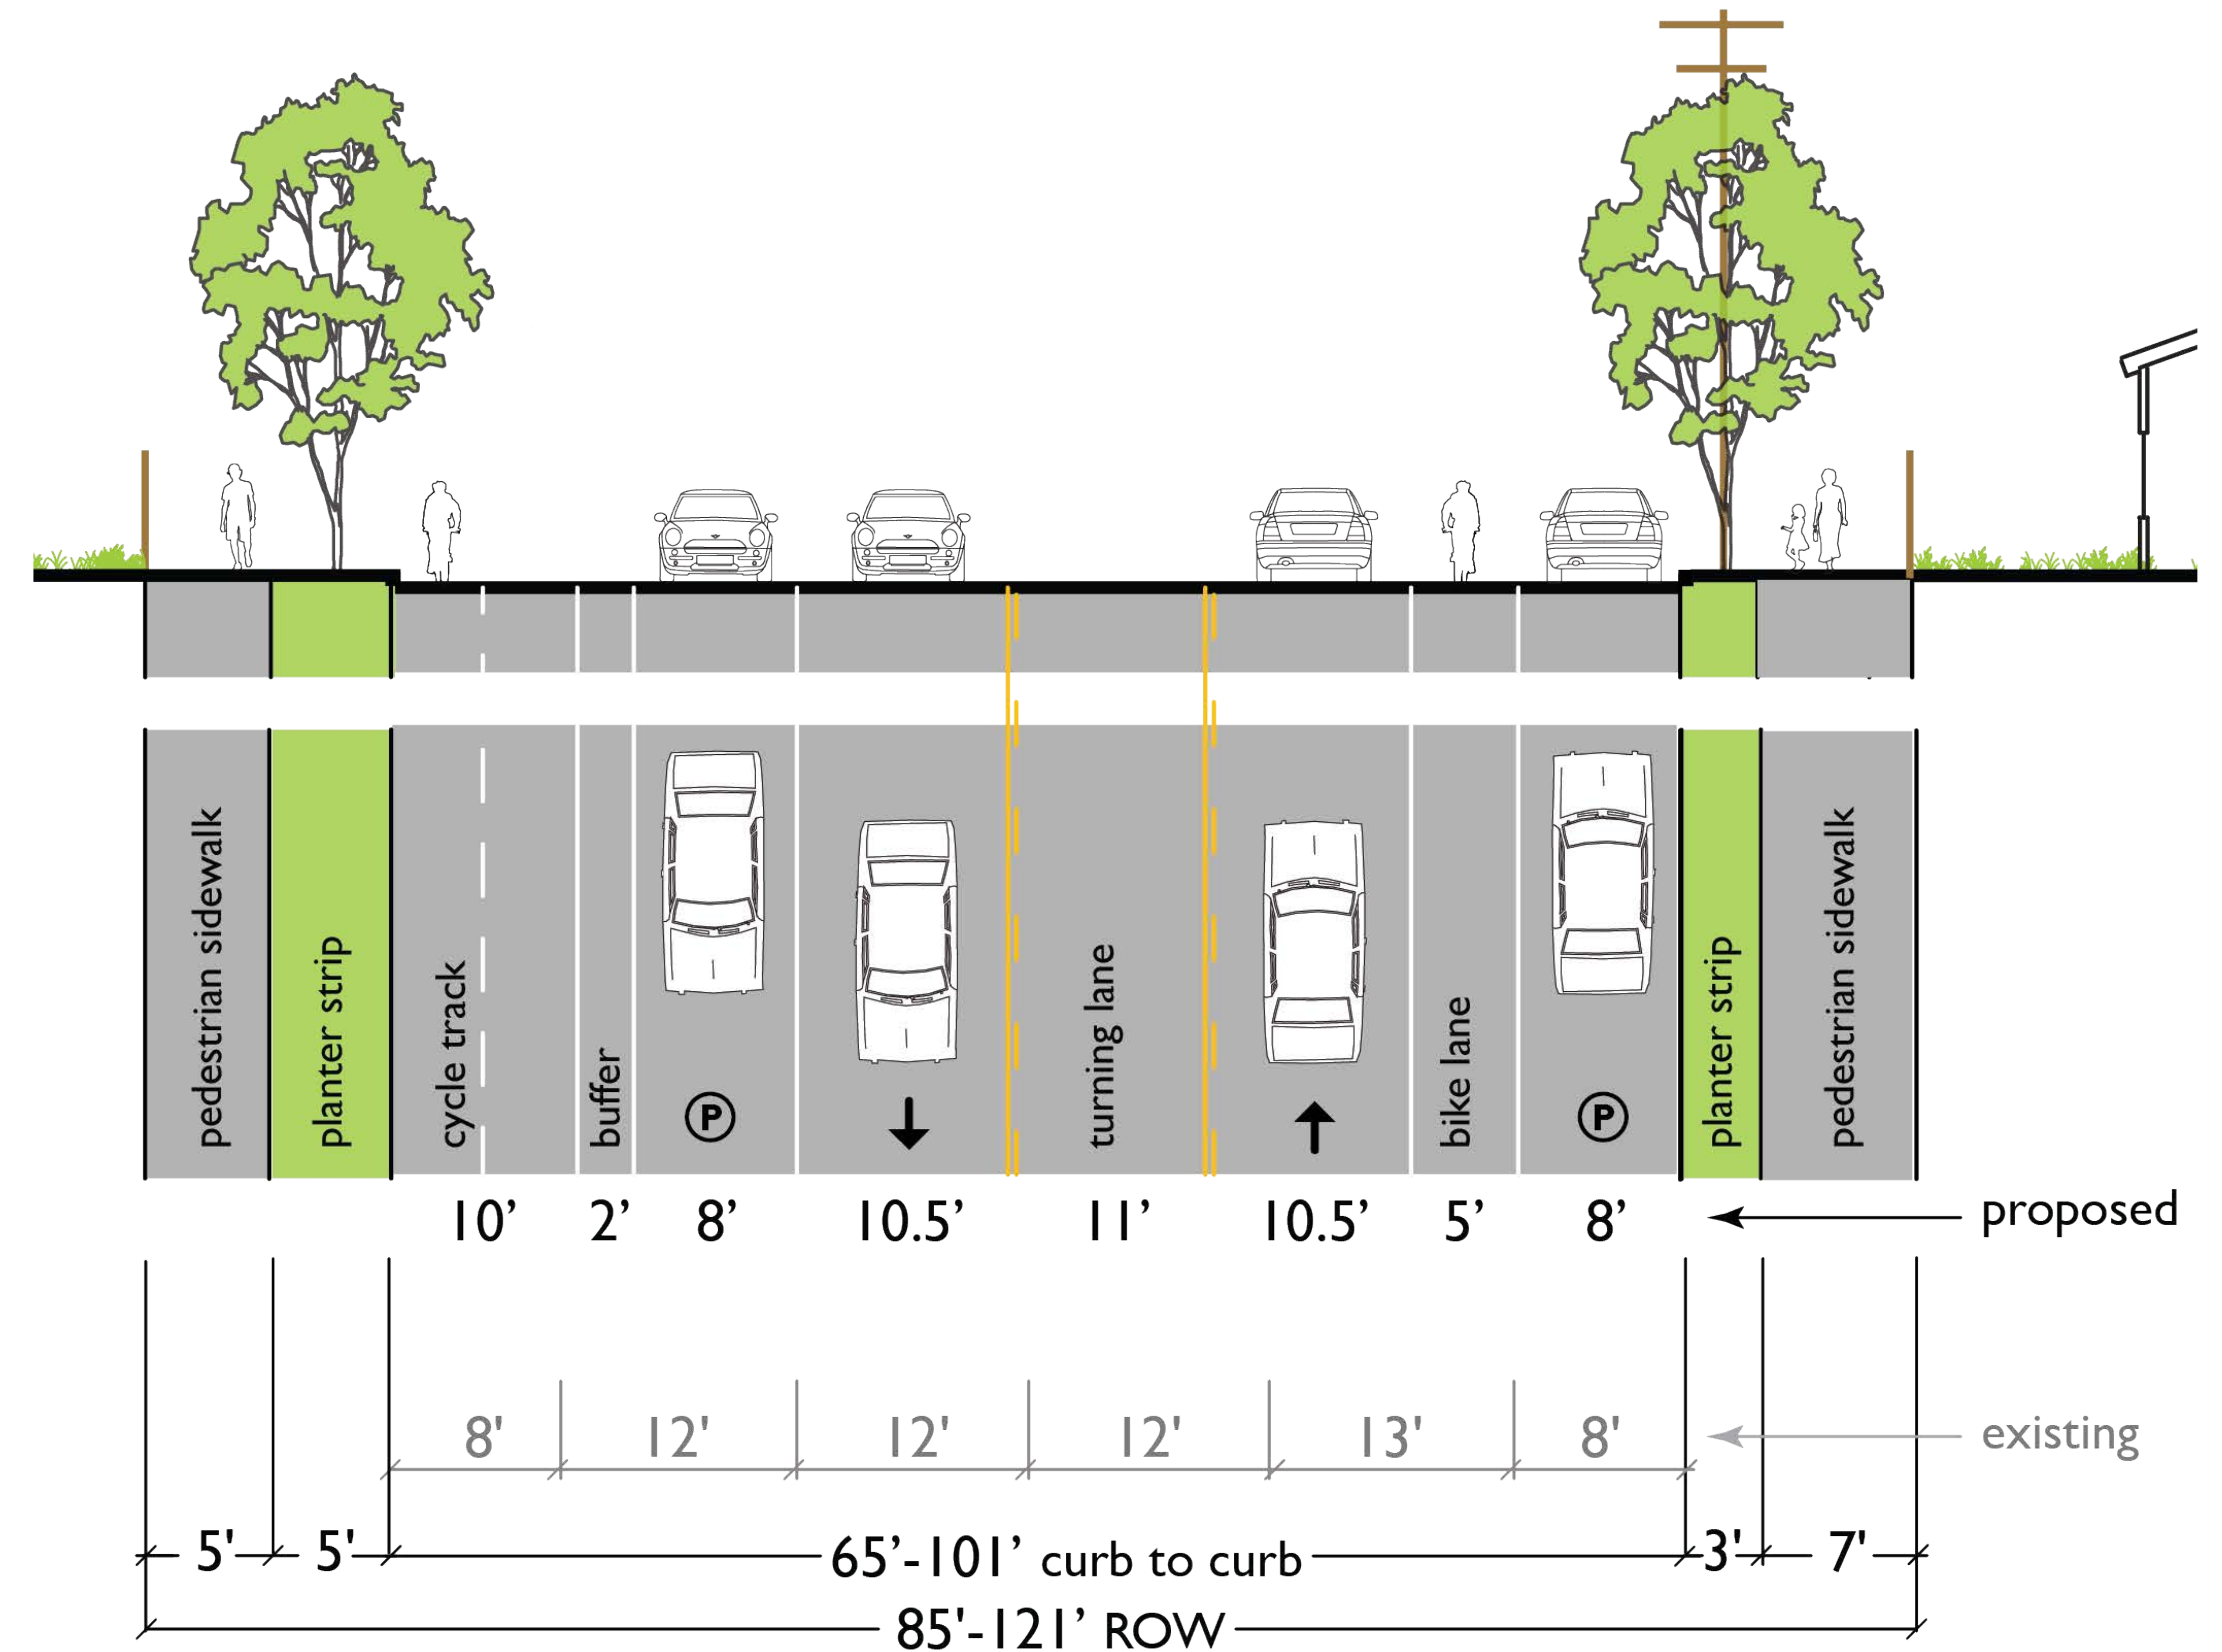


Third/Taylor to Fourth/Ballena

# Central Avenue


## Proposed Street Concept



### Proposed Cross-Sections

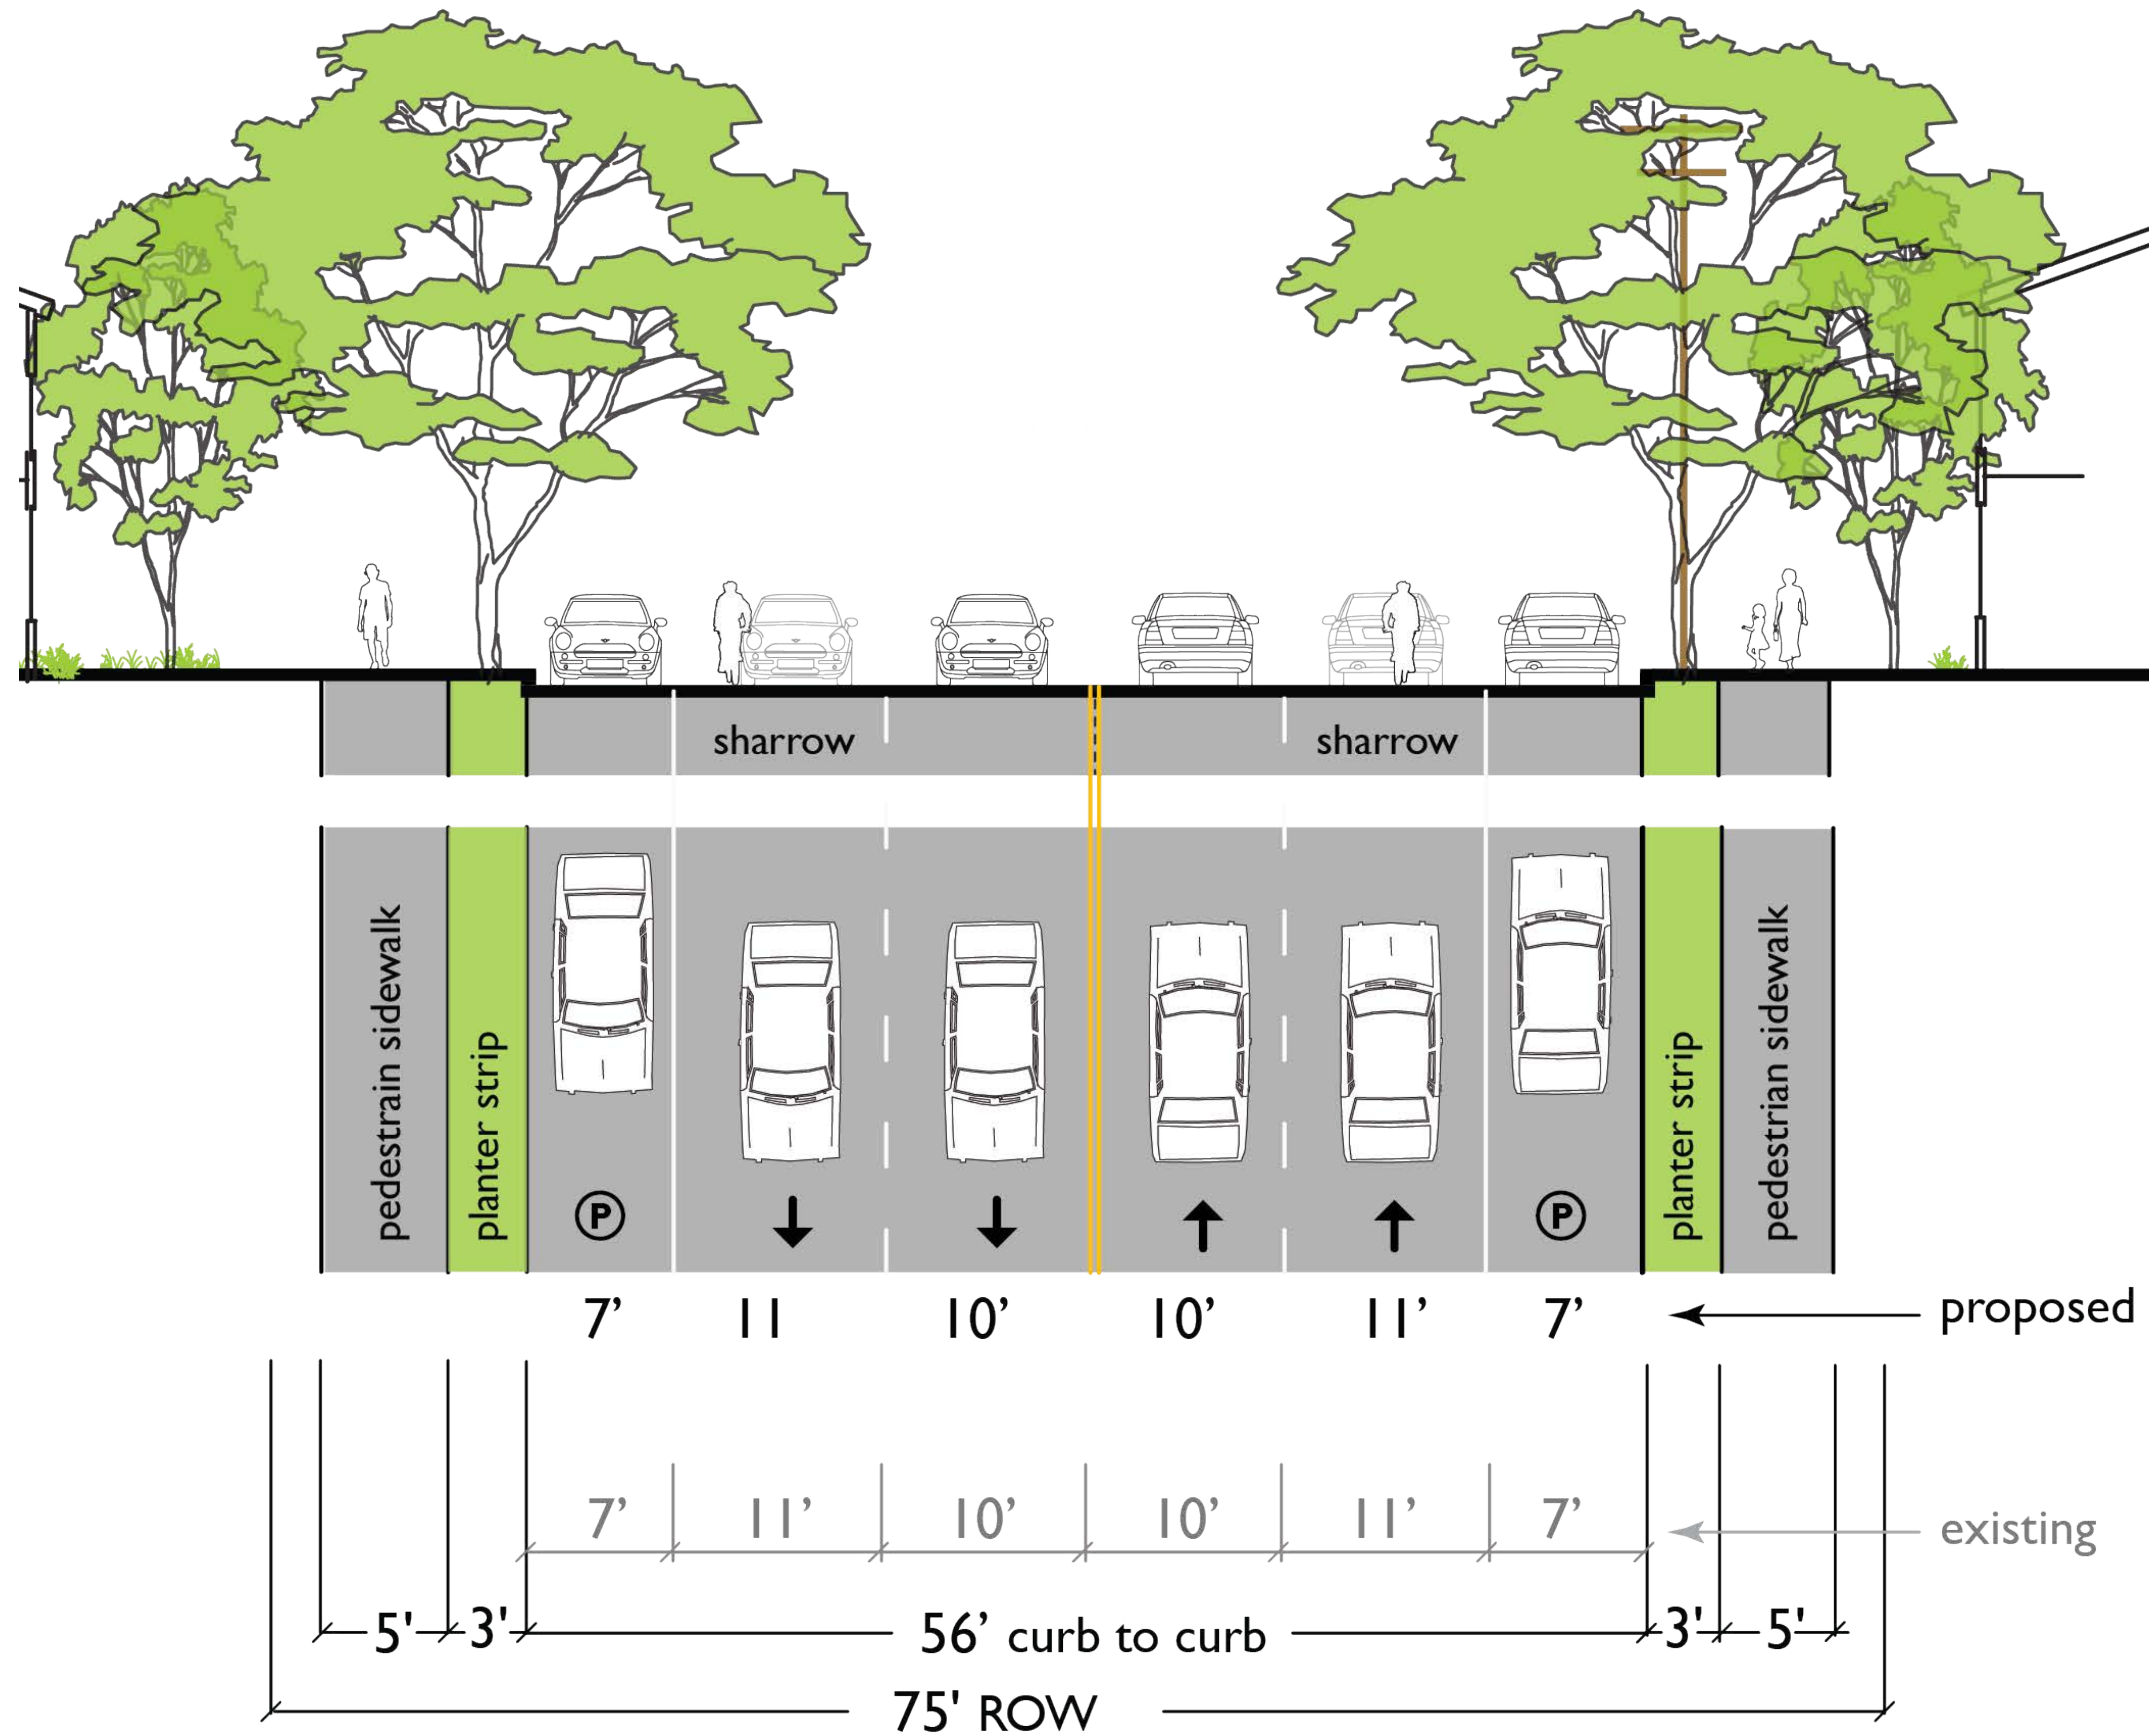

Webster and Eighth Intersections

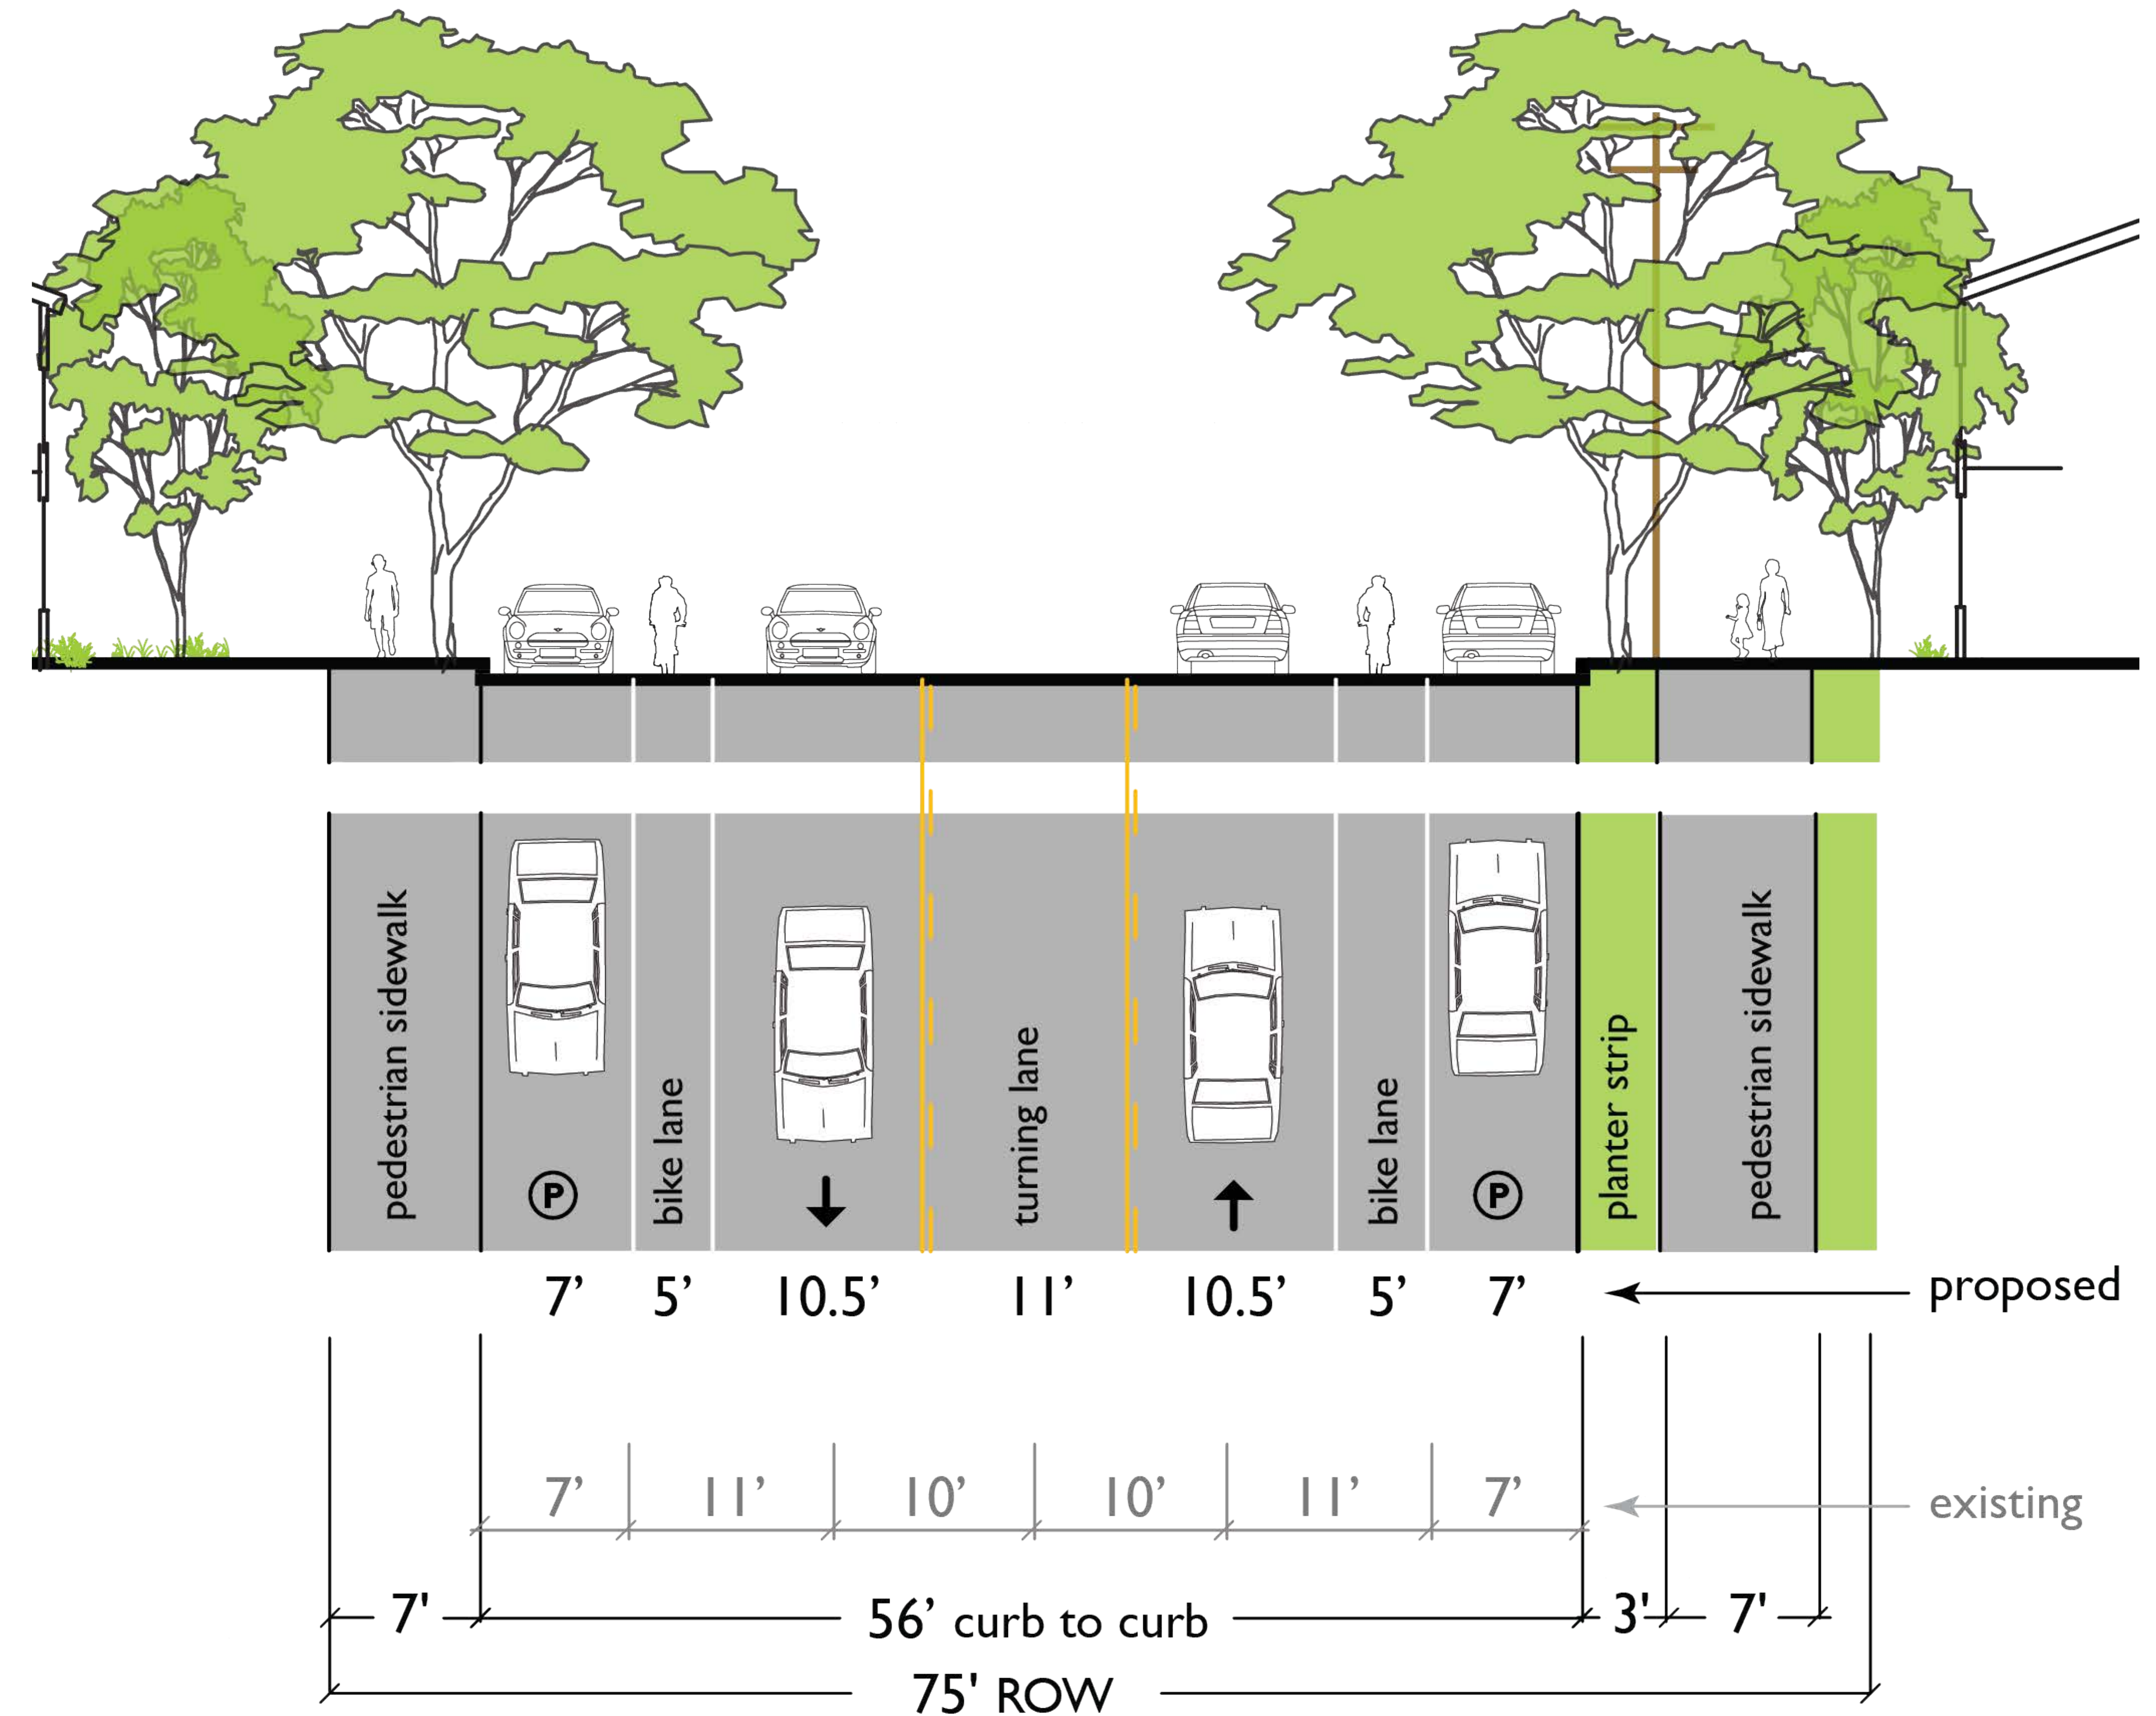

Fourth/Ballena to Webster  
Eighth to Sherman/Encinal

# Central Avenue Proposed Street Concept



## Concept Diagram: Preliminary Recommendation



# Central Avenue Proposed Street Concept



## Concept Diagram: Vehicle Travel Lanes and Bicycle Facilities

