


ASPHALT ROADWAY RESURFACING

CONCRETE SIDEWALK / CURB BULB

BICYCLE LANE / BIKEWAY MARKINGS

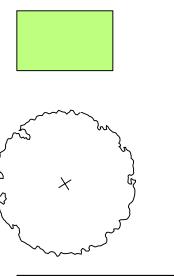

LANDSCAPING / GREEN STORMWATER INFRASTRUCTURE NEW TREE


IIIIIII HIGH VISIBILITY CROSSWALK


TRAFFIC SIGNAL


PEDESTRIAN BEACON



BUS STOP

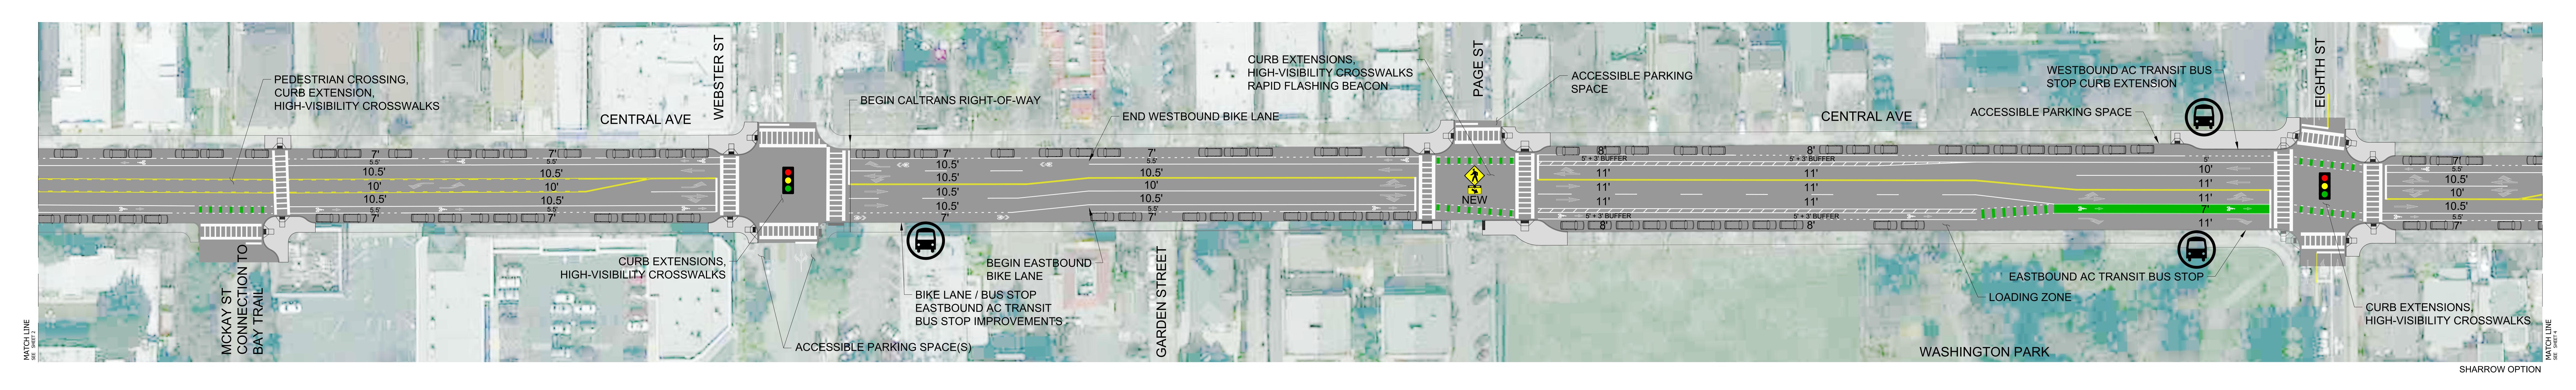

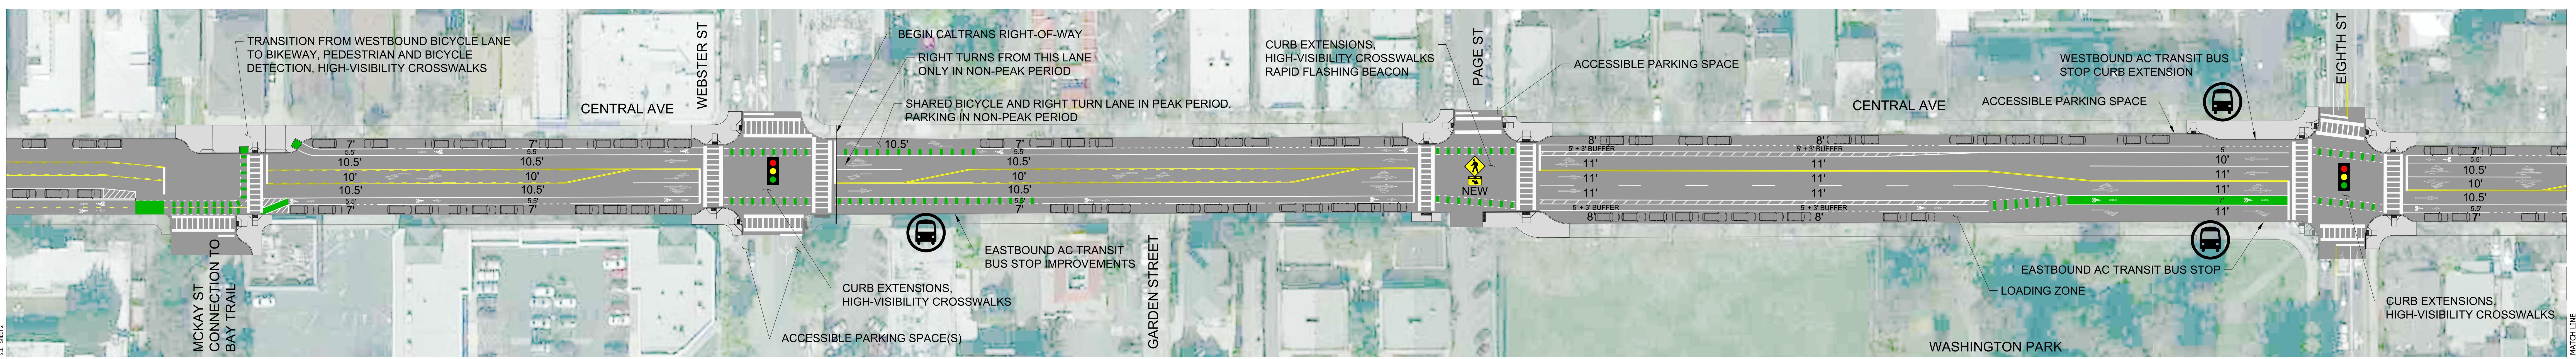

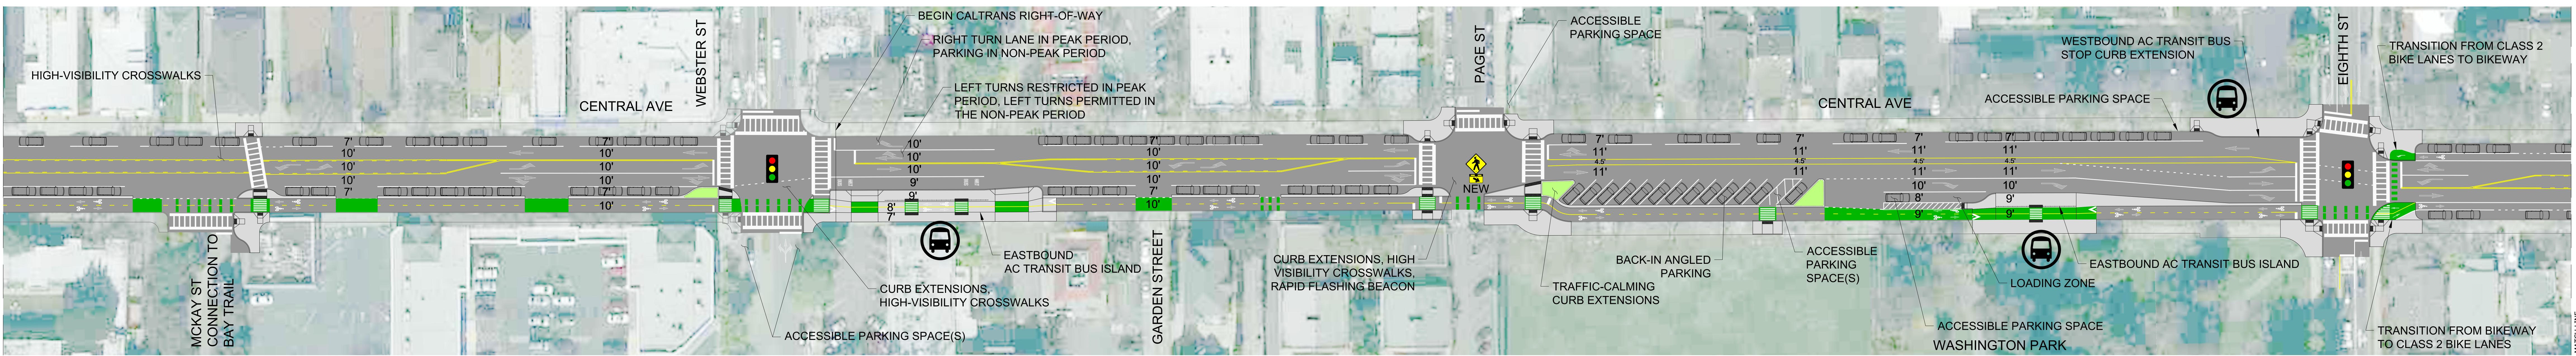

PRELIMINARY DRAFT - NOT FOR CONSTRUCTION



CLASS II BICYCLE LANE OPTION

TWO-WAY PROTECTED BIKEWAY OPTION