


DUBLIN - SITE 2

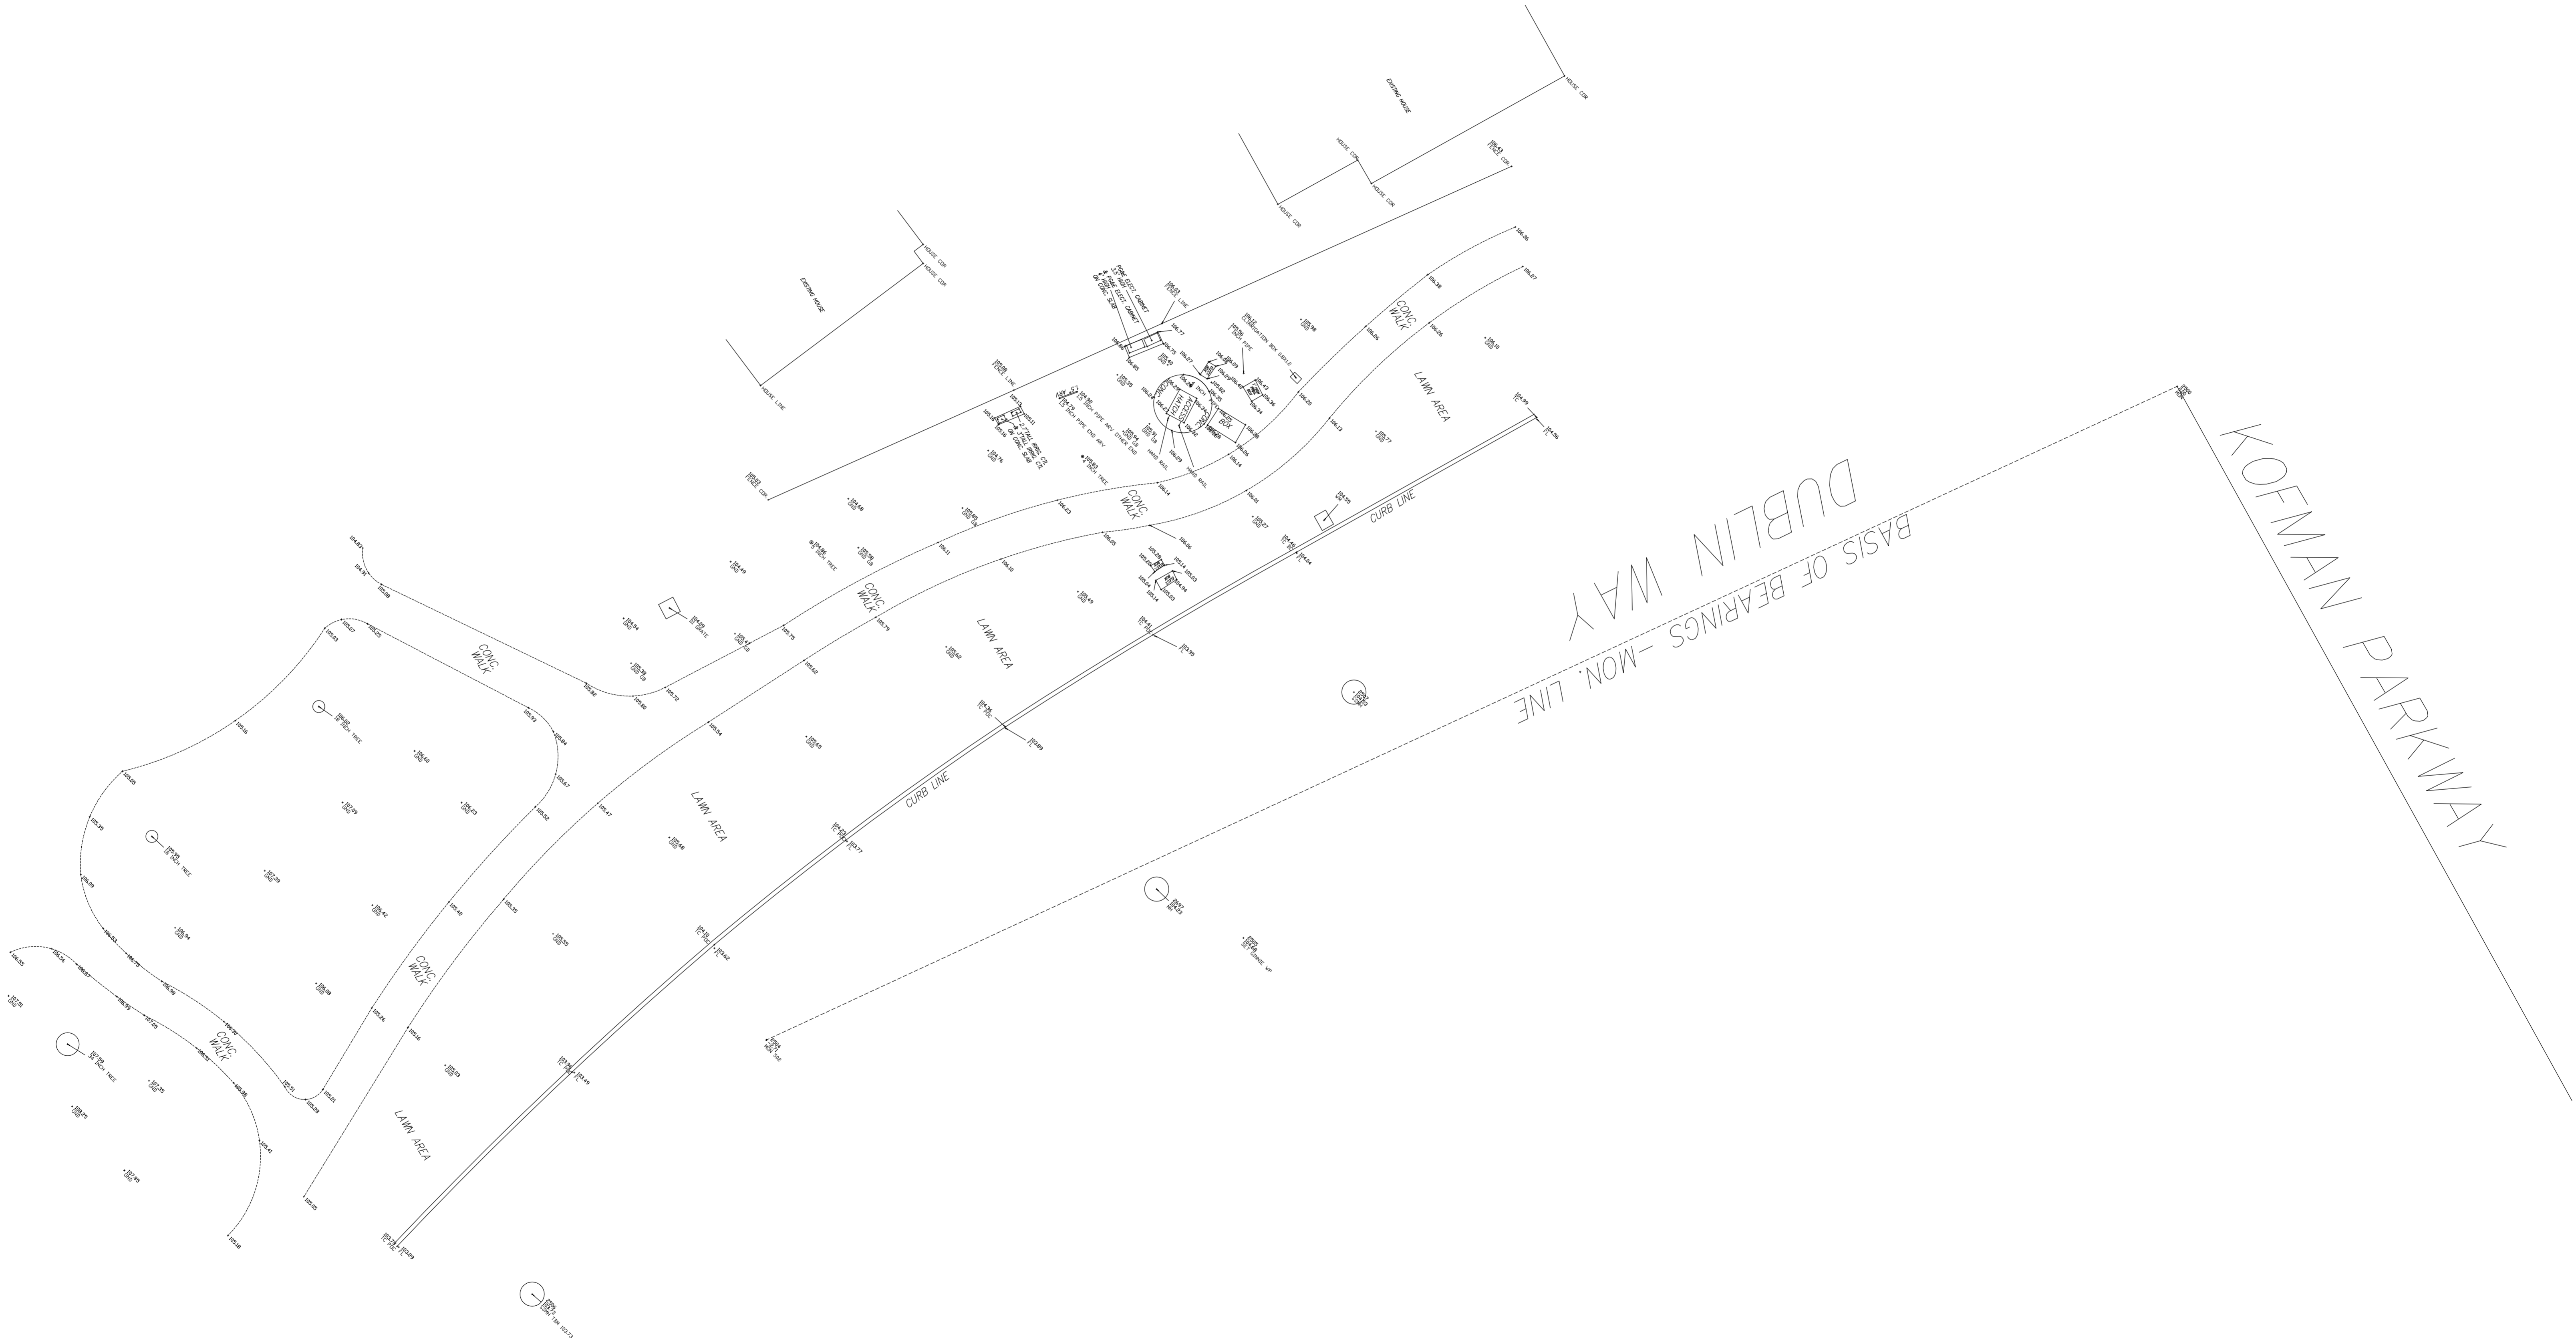

KOFMAN PARKWAY

DUBLIN WAY
BASIS OF BEARINGS - MON. LINE

WILLOW STREET


434.0'

504.0' M-M

84.0'

5' PUE

5' PUE

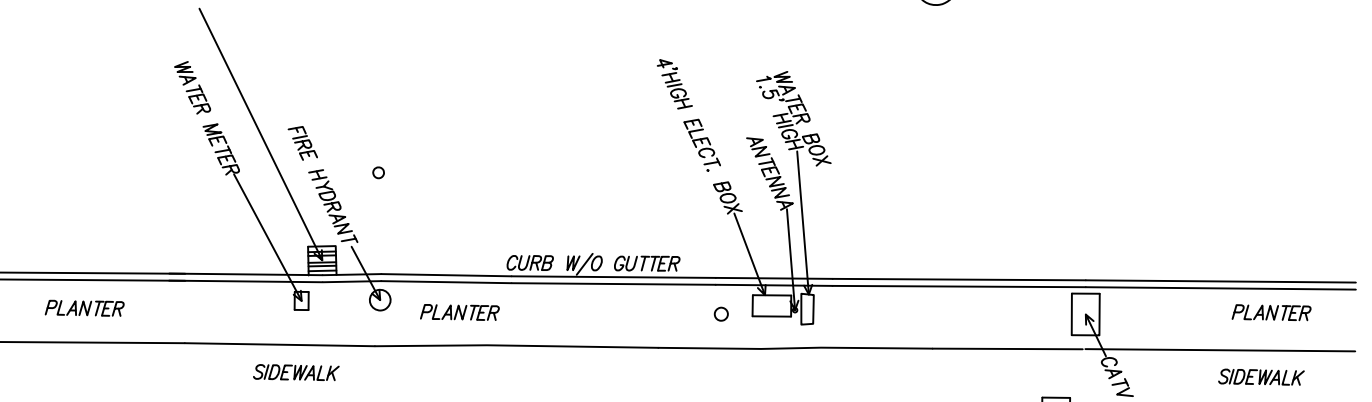

PLANTER

WATER METER

FIRE HYDRANT

PLANTER

CURB W/O GUTTER

4" HIGH ELECT. BOX

ANTENNA

1.5" HIGH WATER BOX

PLANTER

CATV BOX

SIDEWALK


CATV BOX

WROUGHT IRON FENCING

4" FIRE DEPT. CONNECTION RISER

WROUGHT IRON FENCING
IN LANDSCAPE




2'

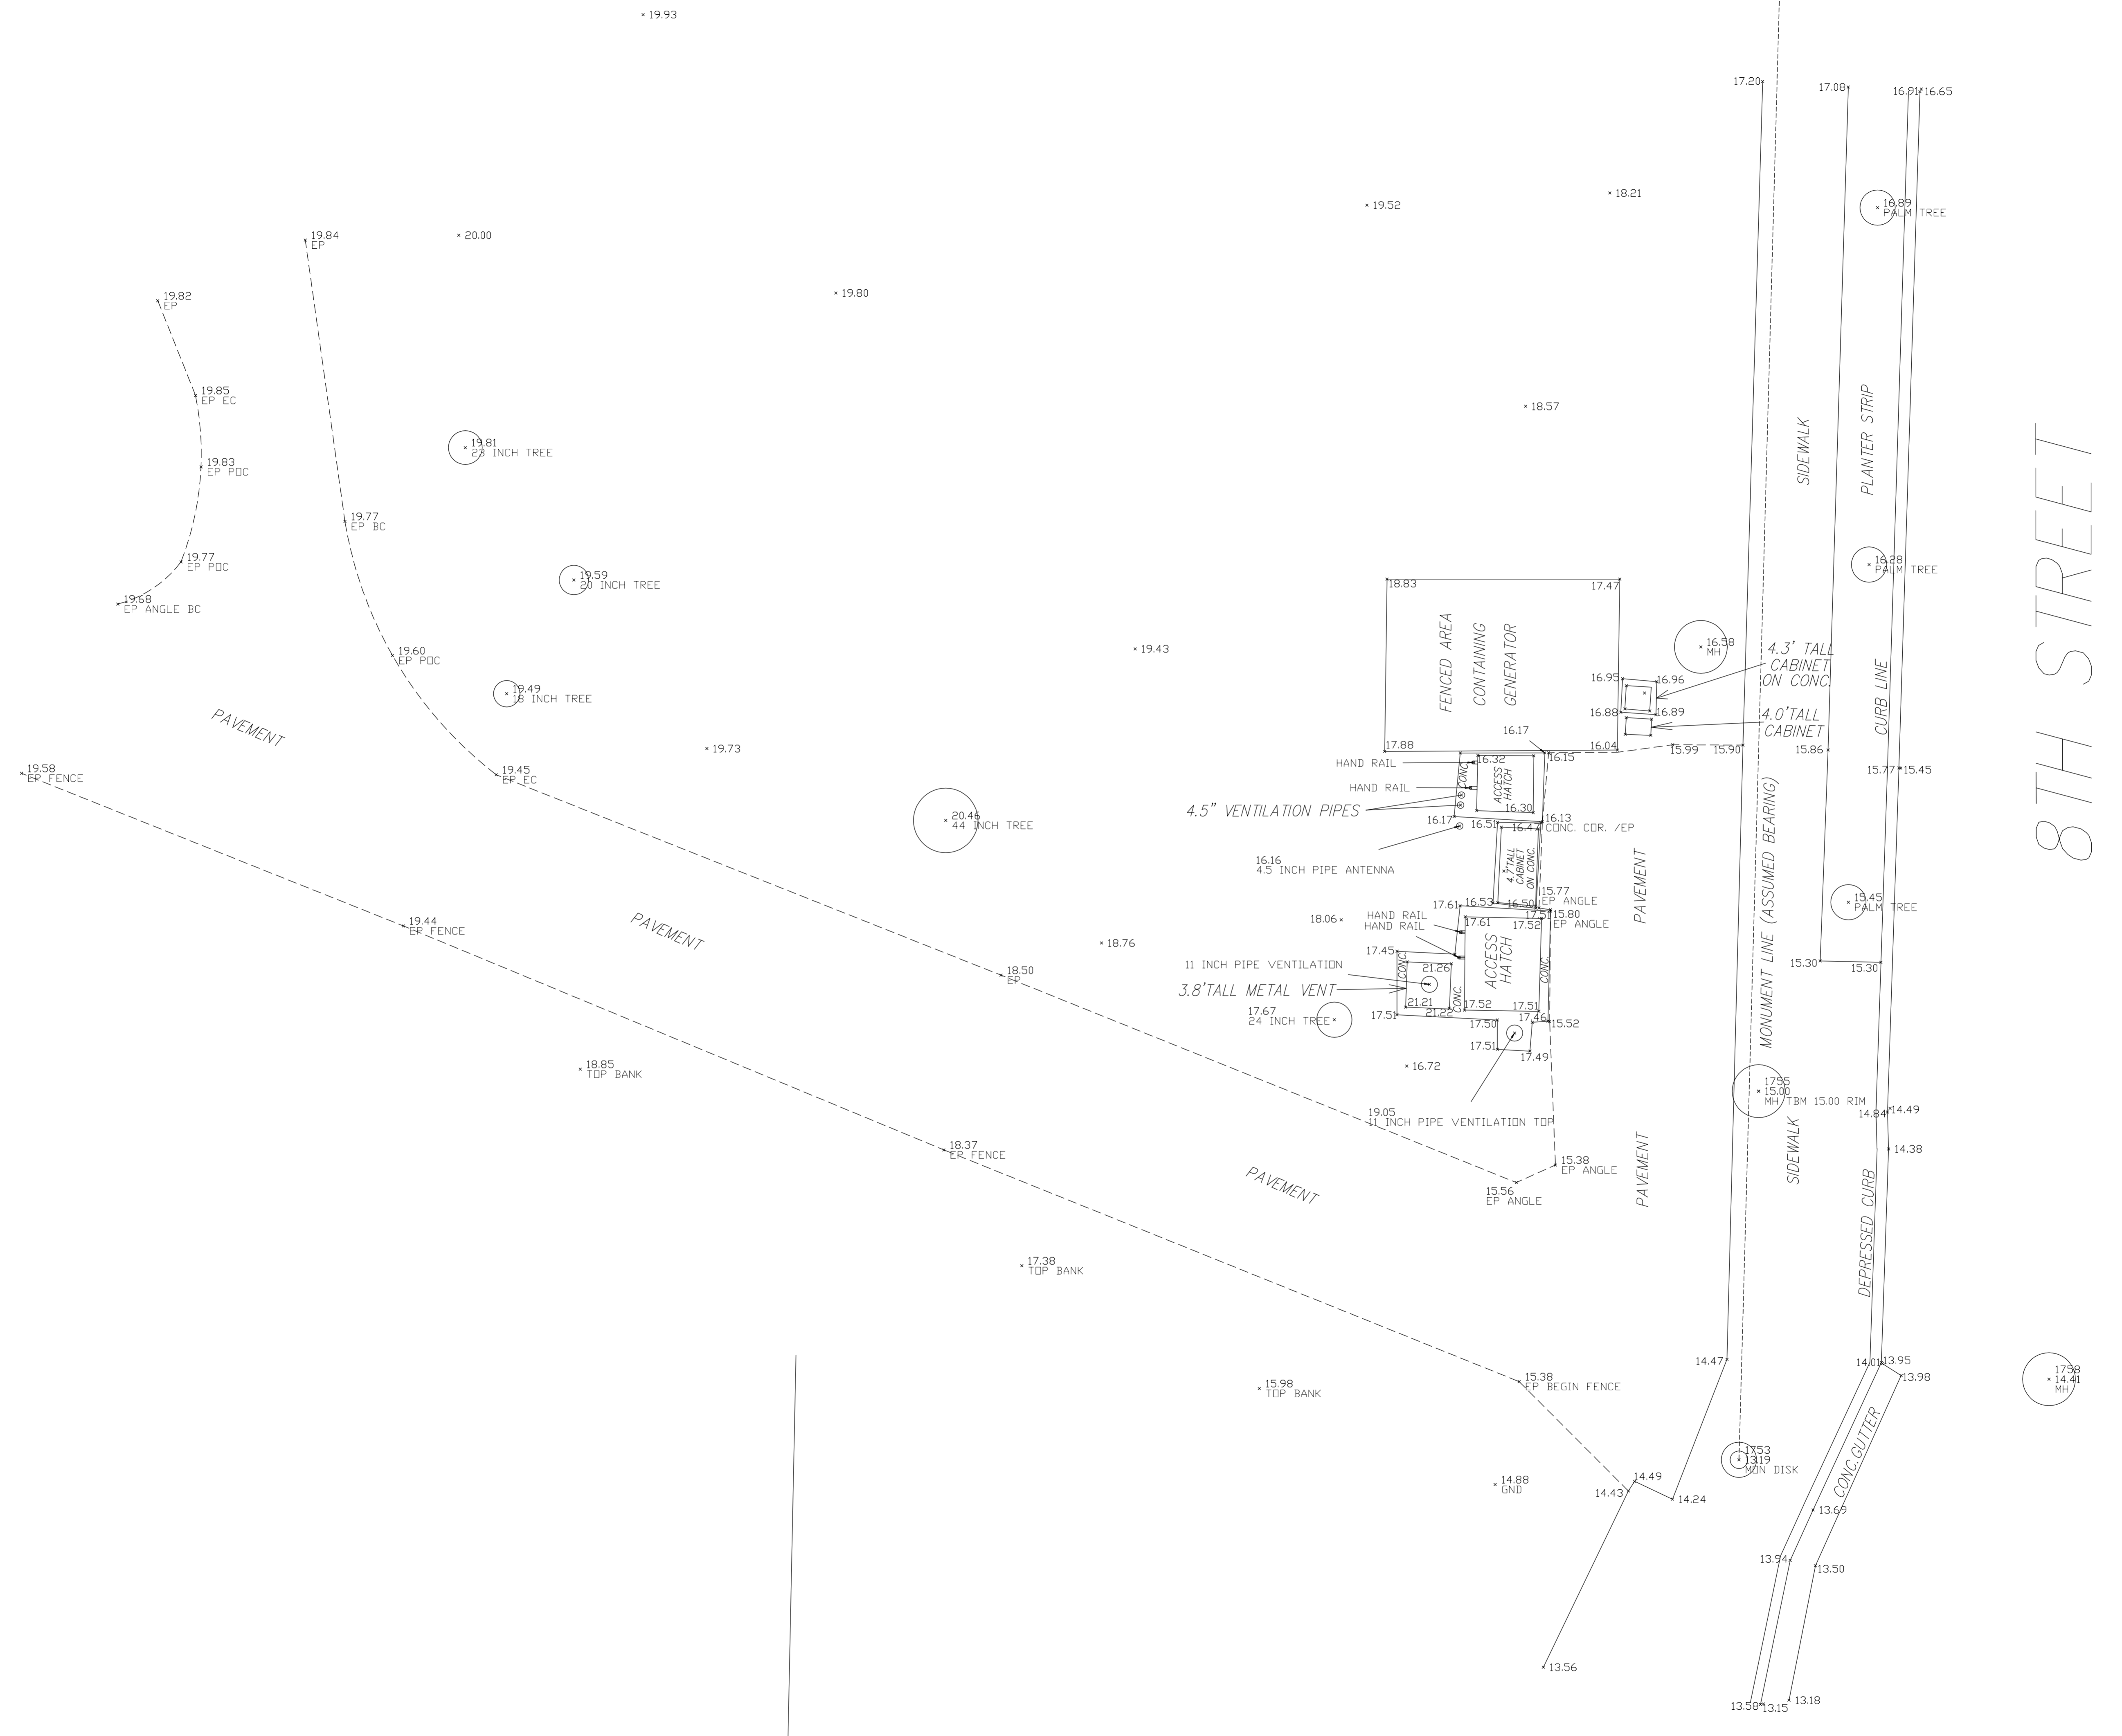


8TH STREET

1760
• 17.03
MH

1738
• 14.41
MH

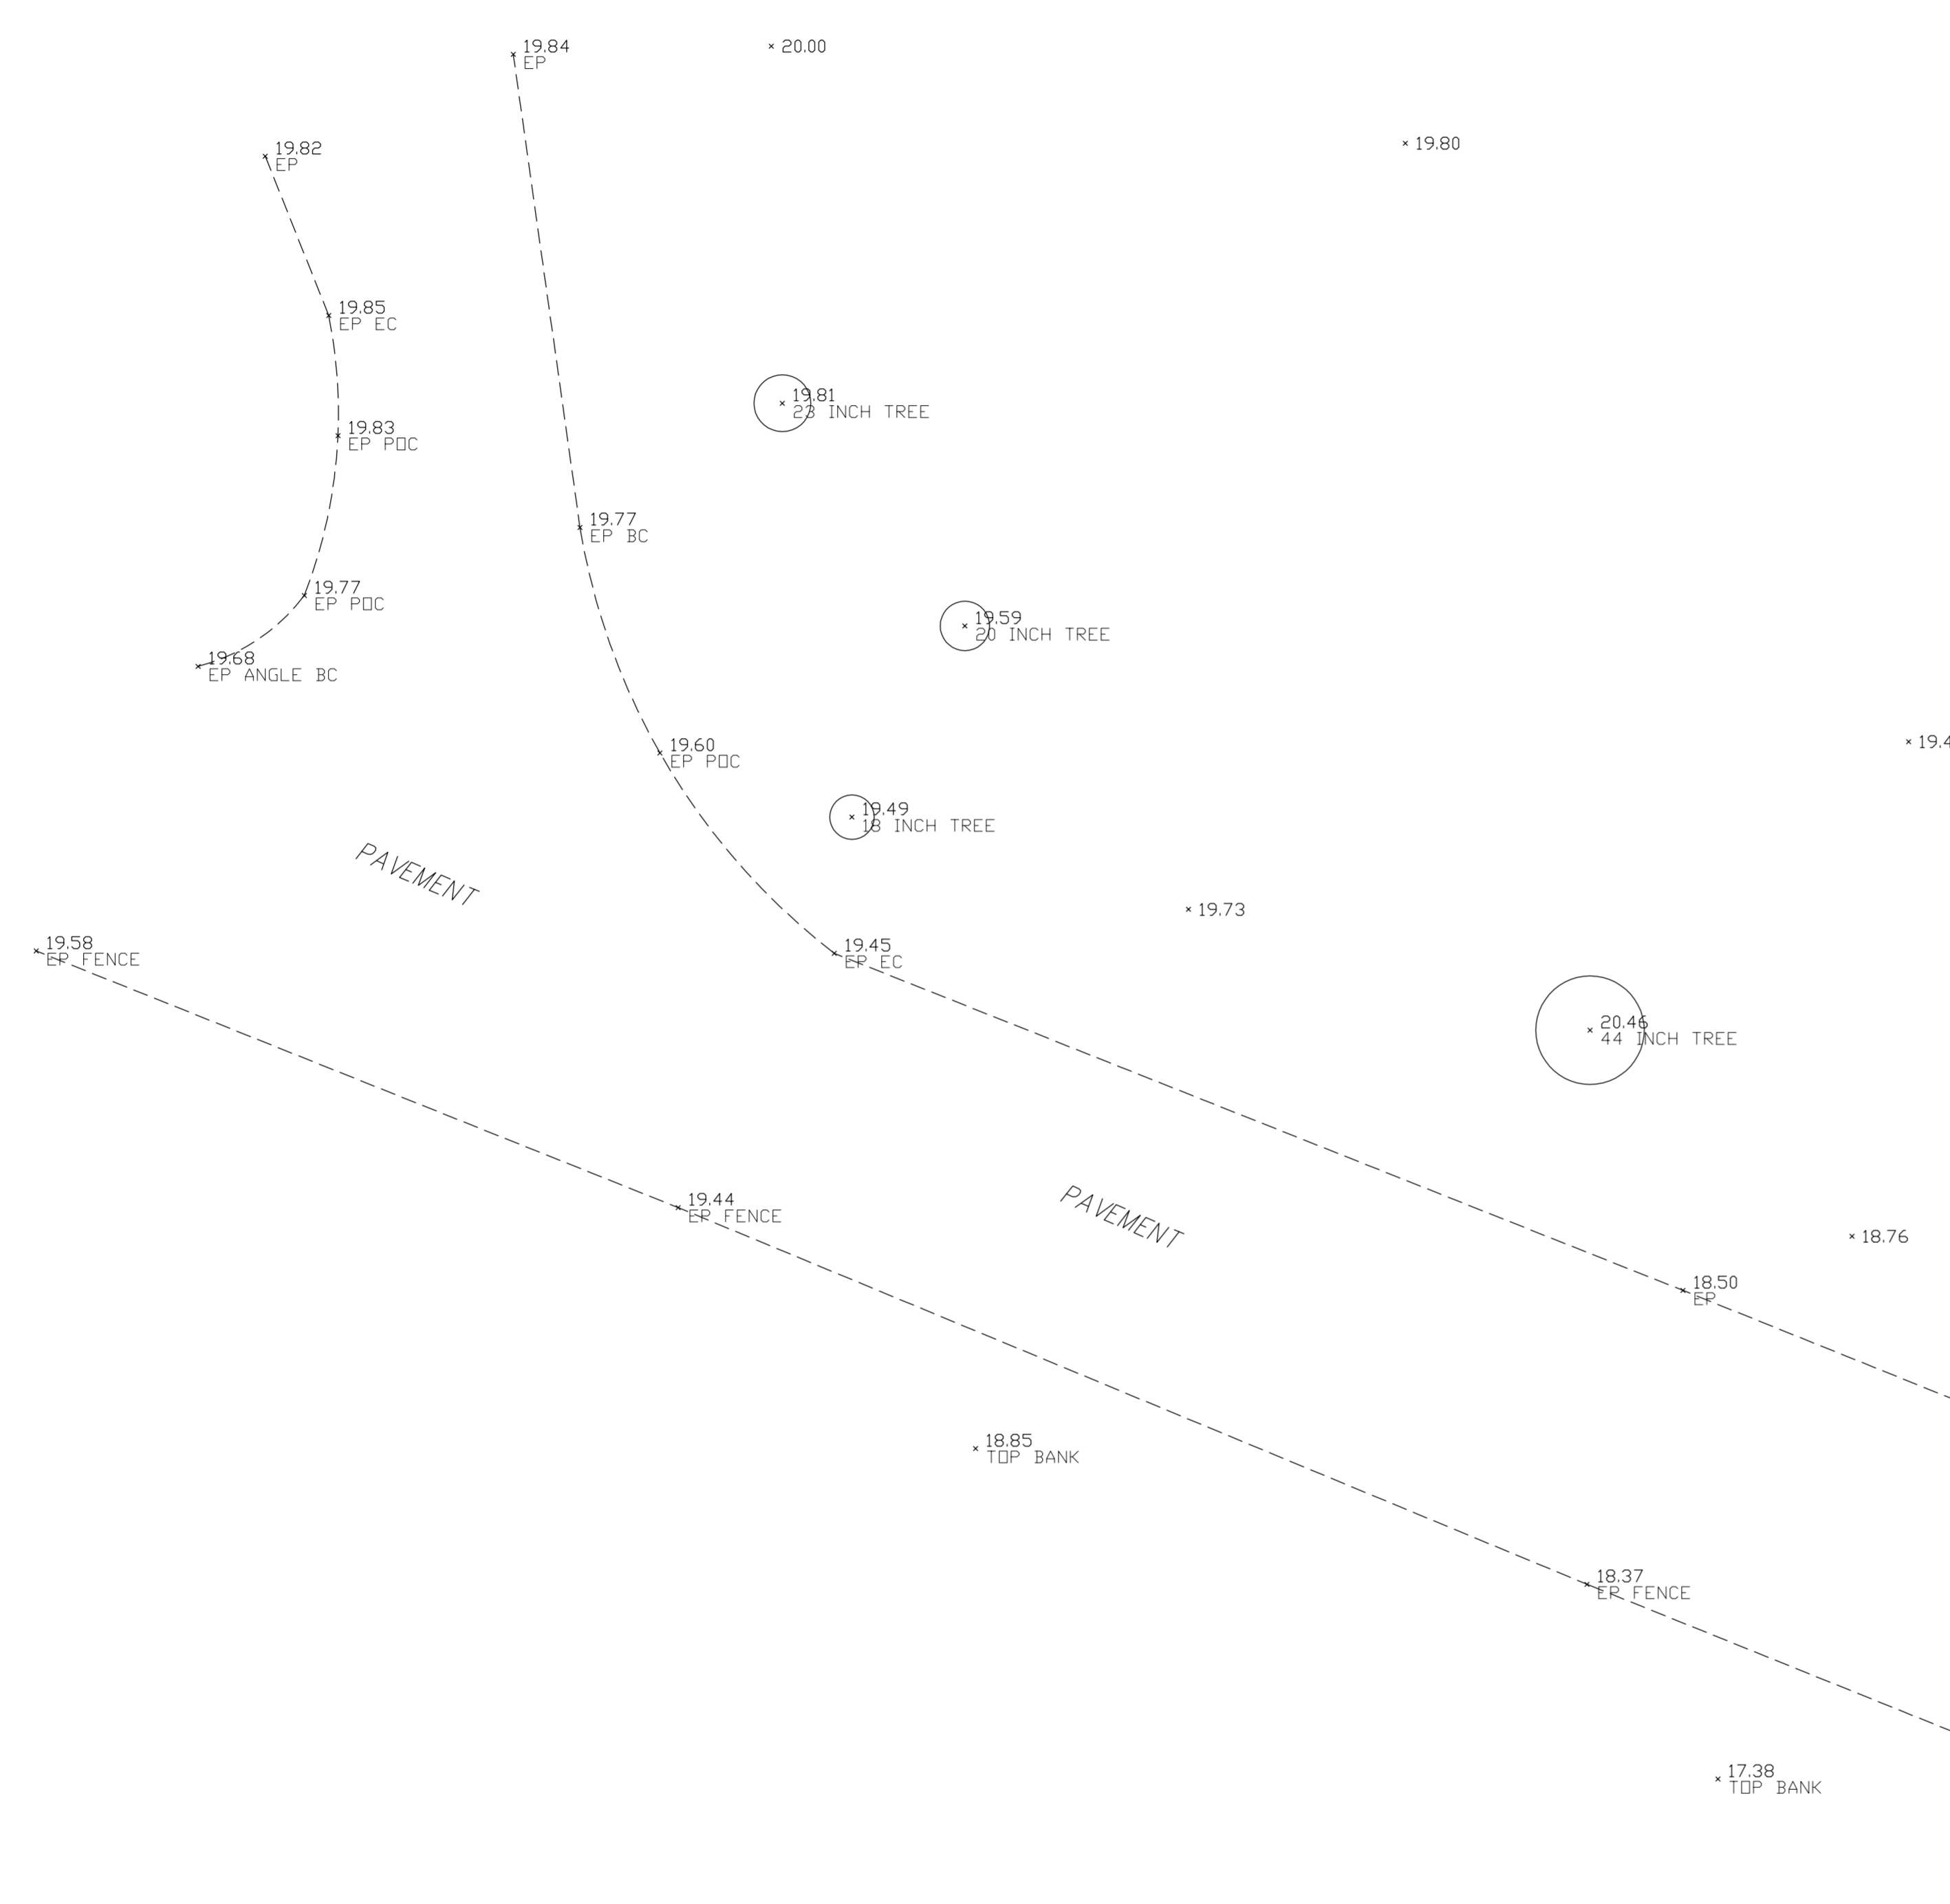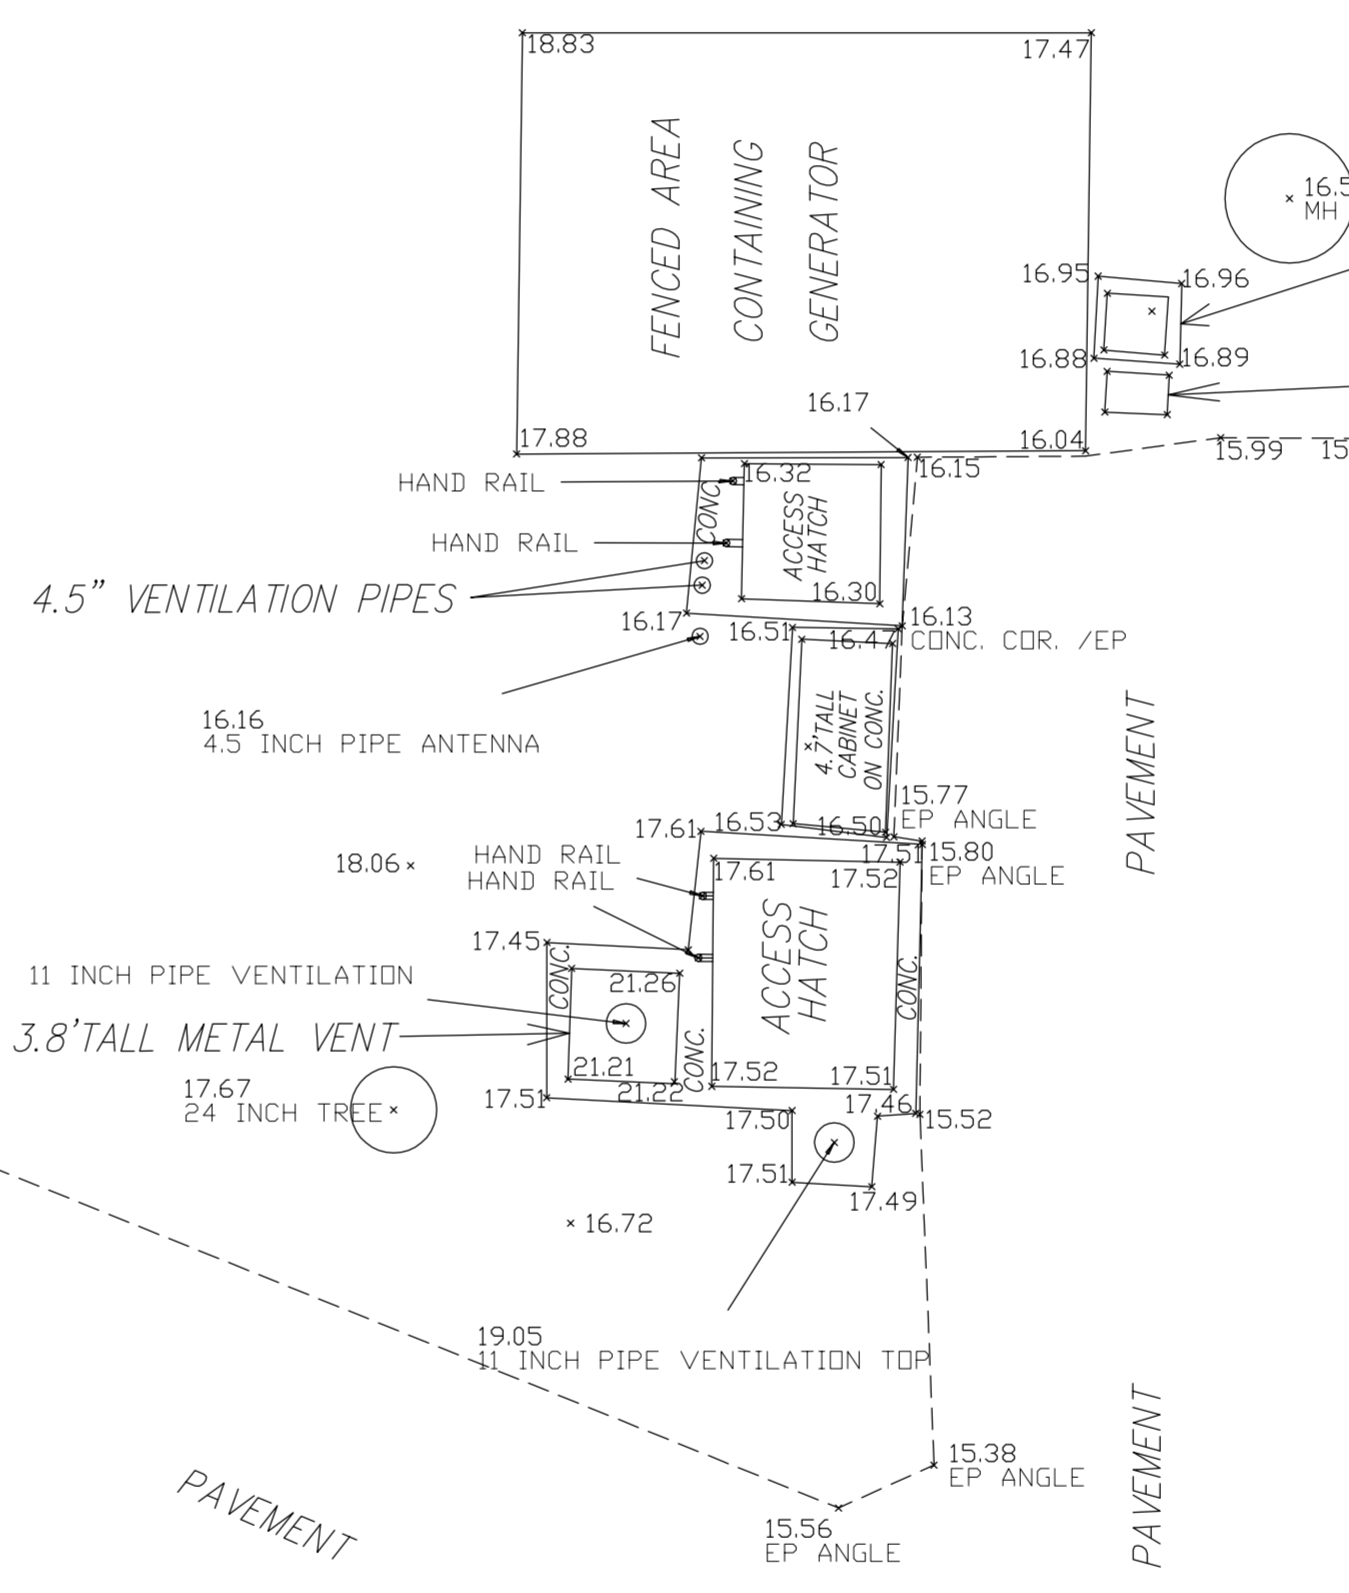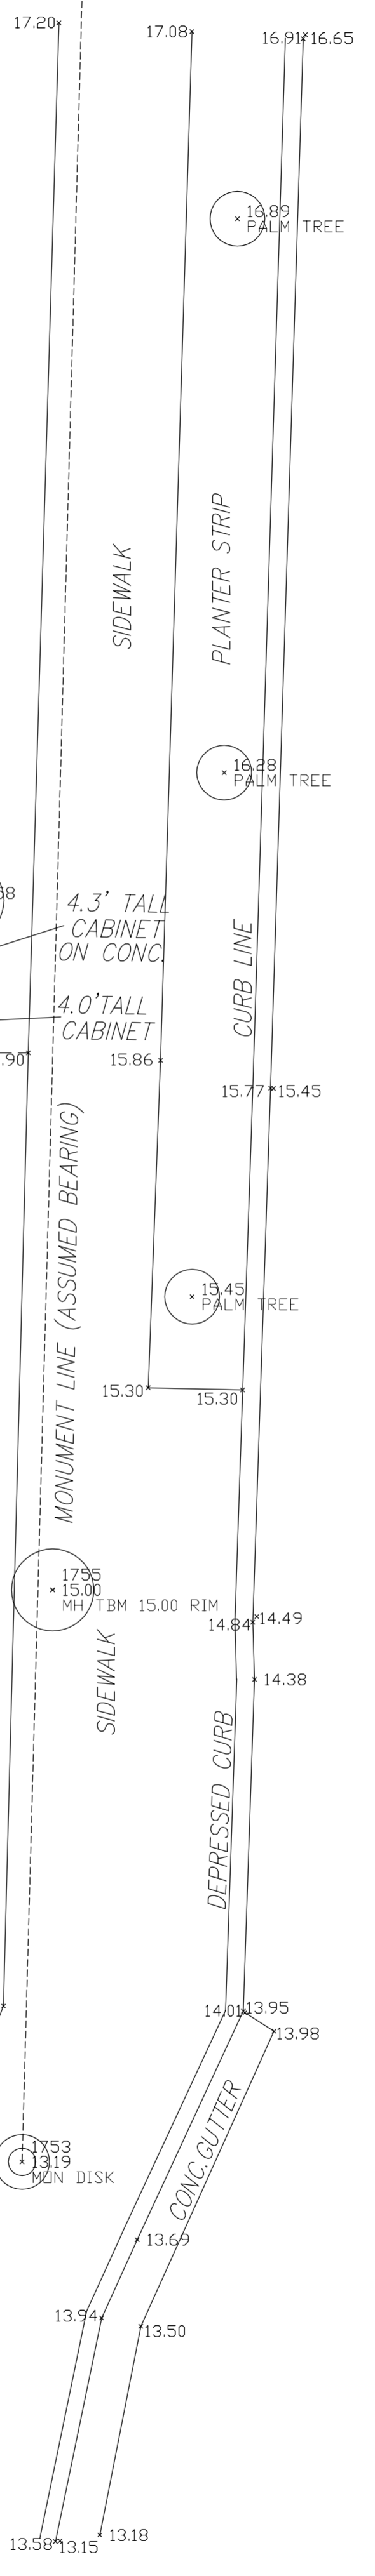

5.98
3.5" RIM PLAN 564

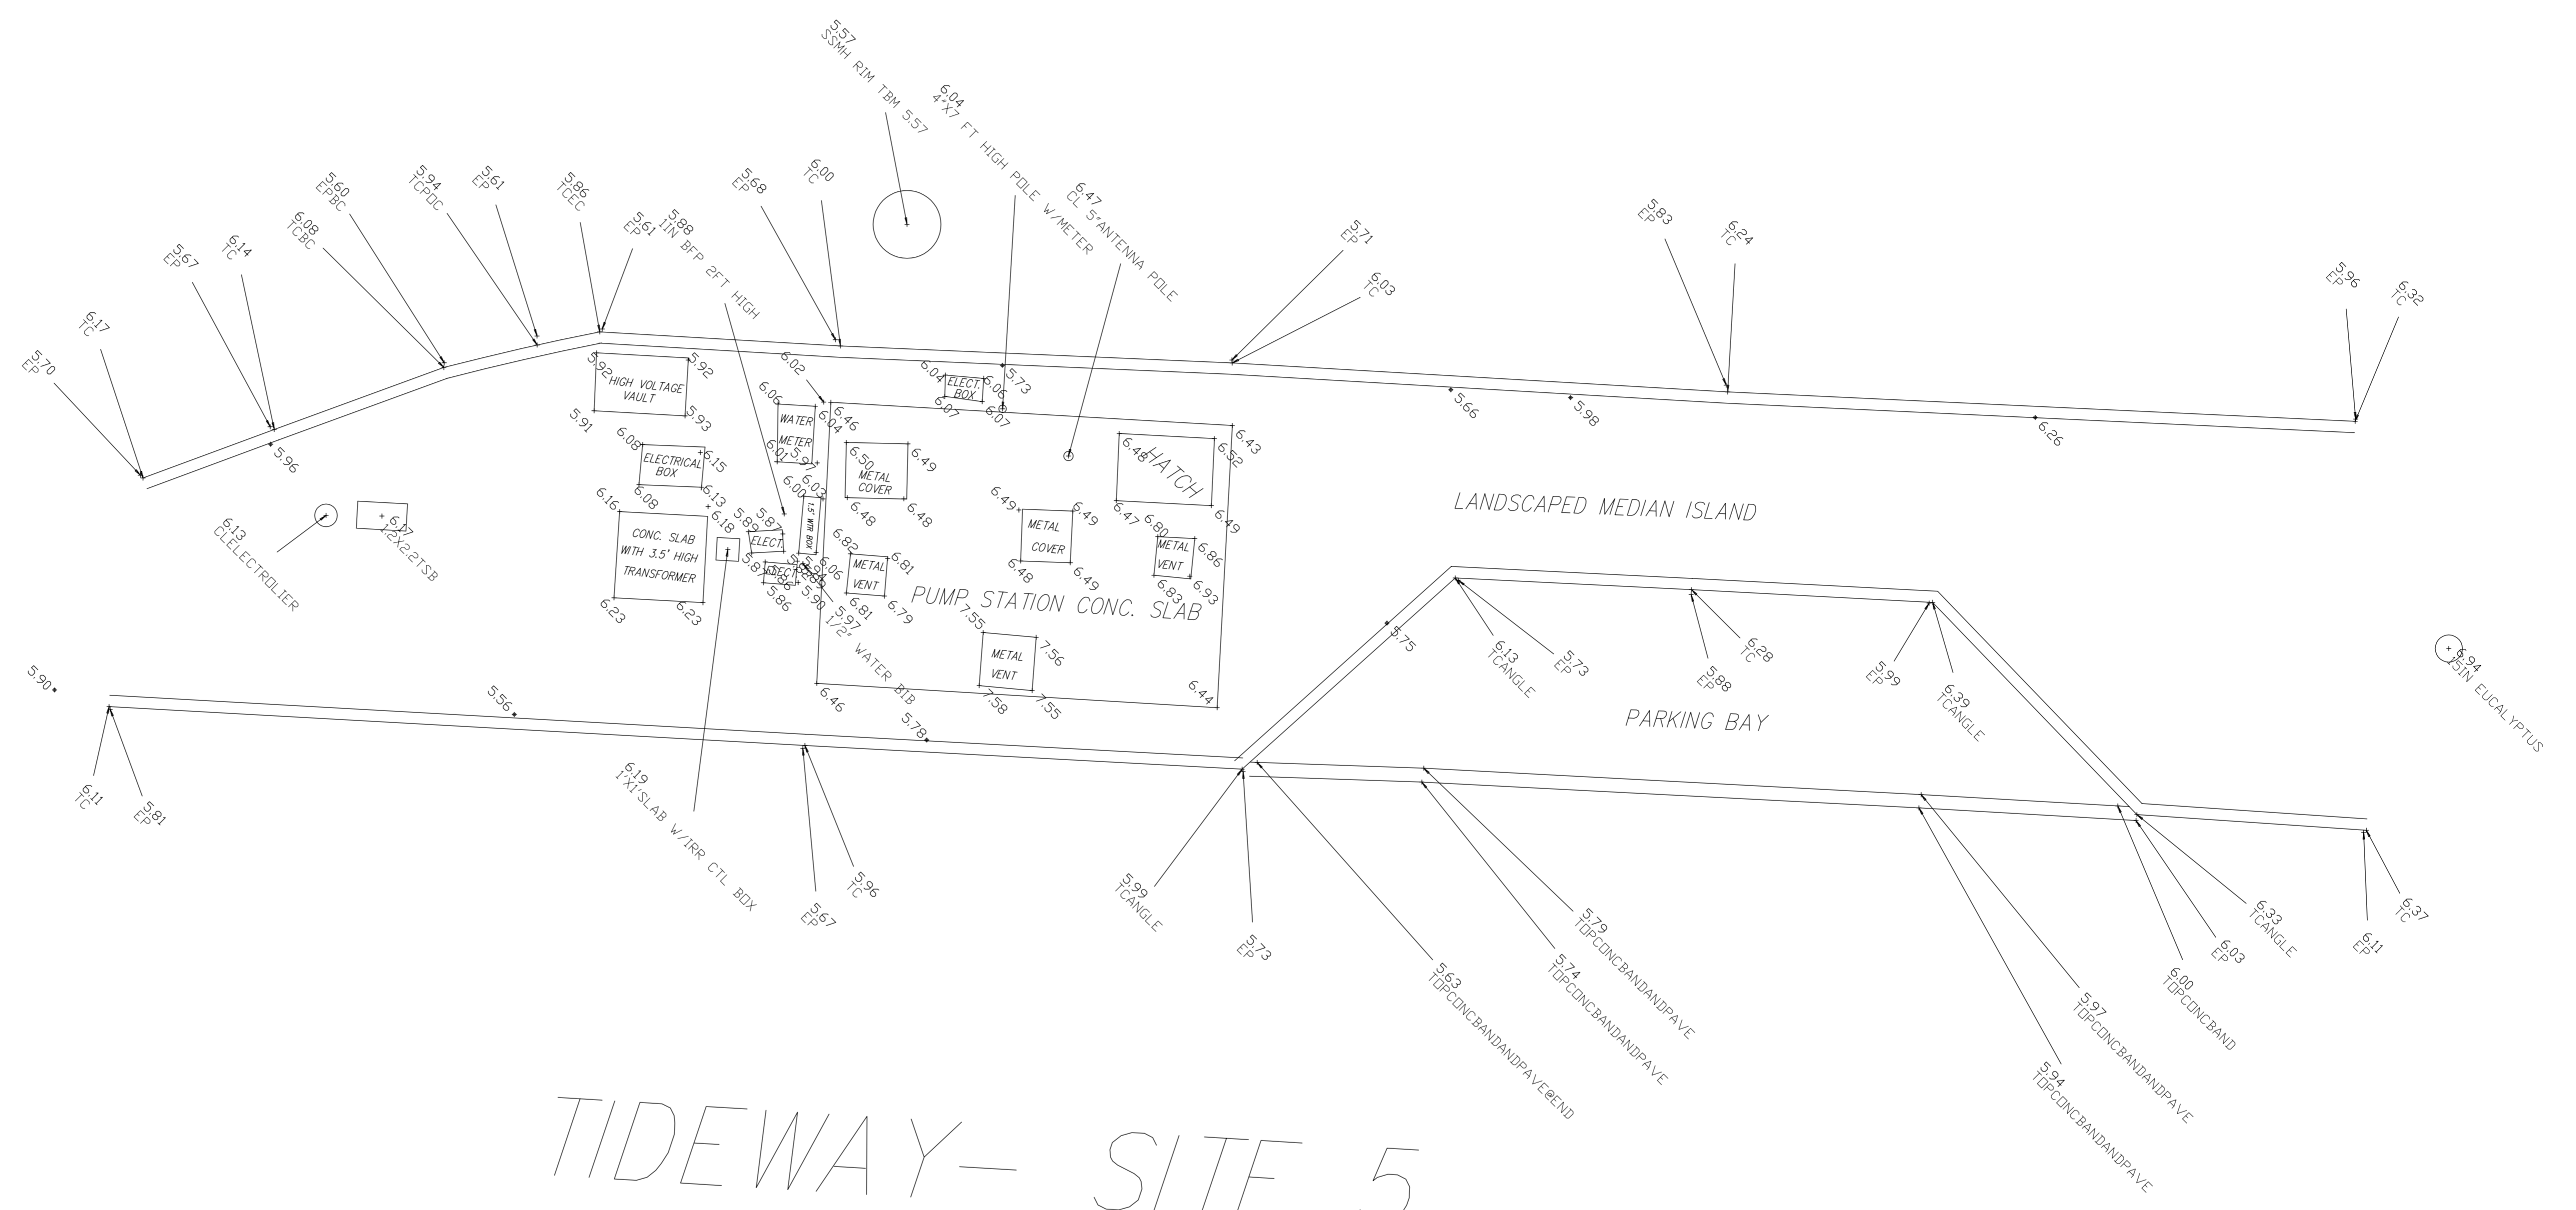

TIDEWAY - SITE 5